


Rev	Description	Initials	Date
DO NOT SCALE - USE FIGURED DIMENSIONS ONLY - ALL DIMENSIONS TO BE CHECKED ON SITE			

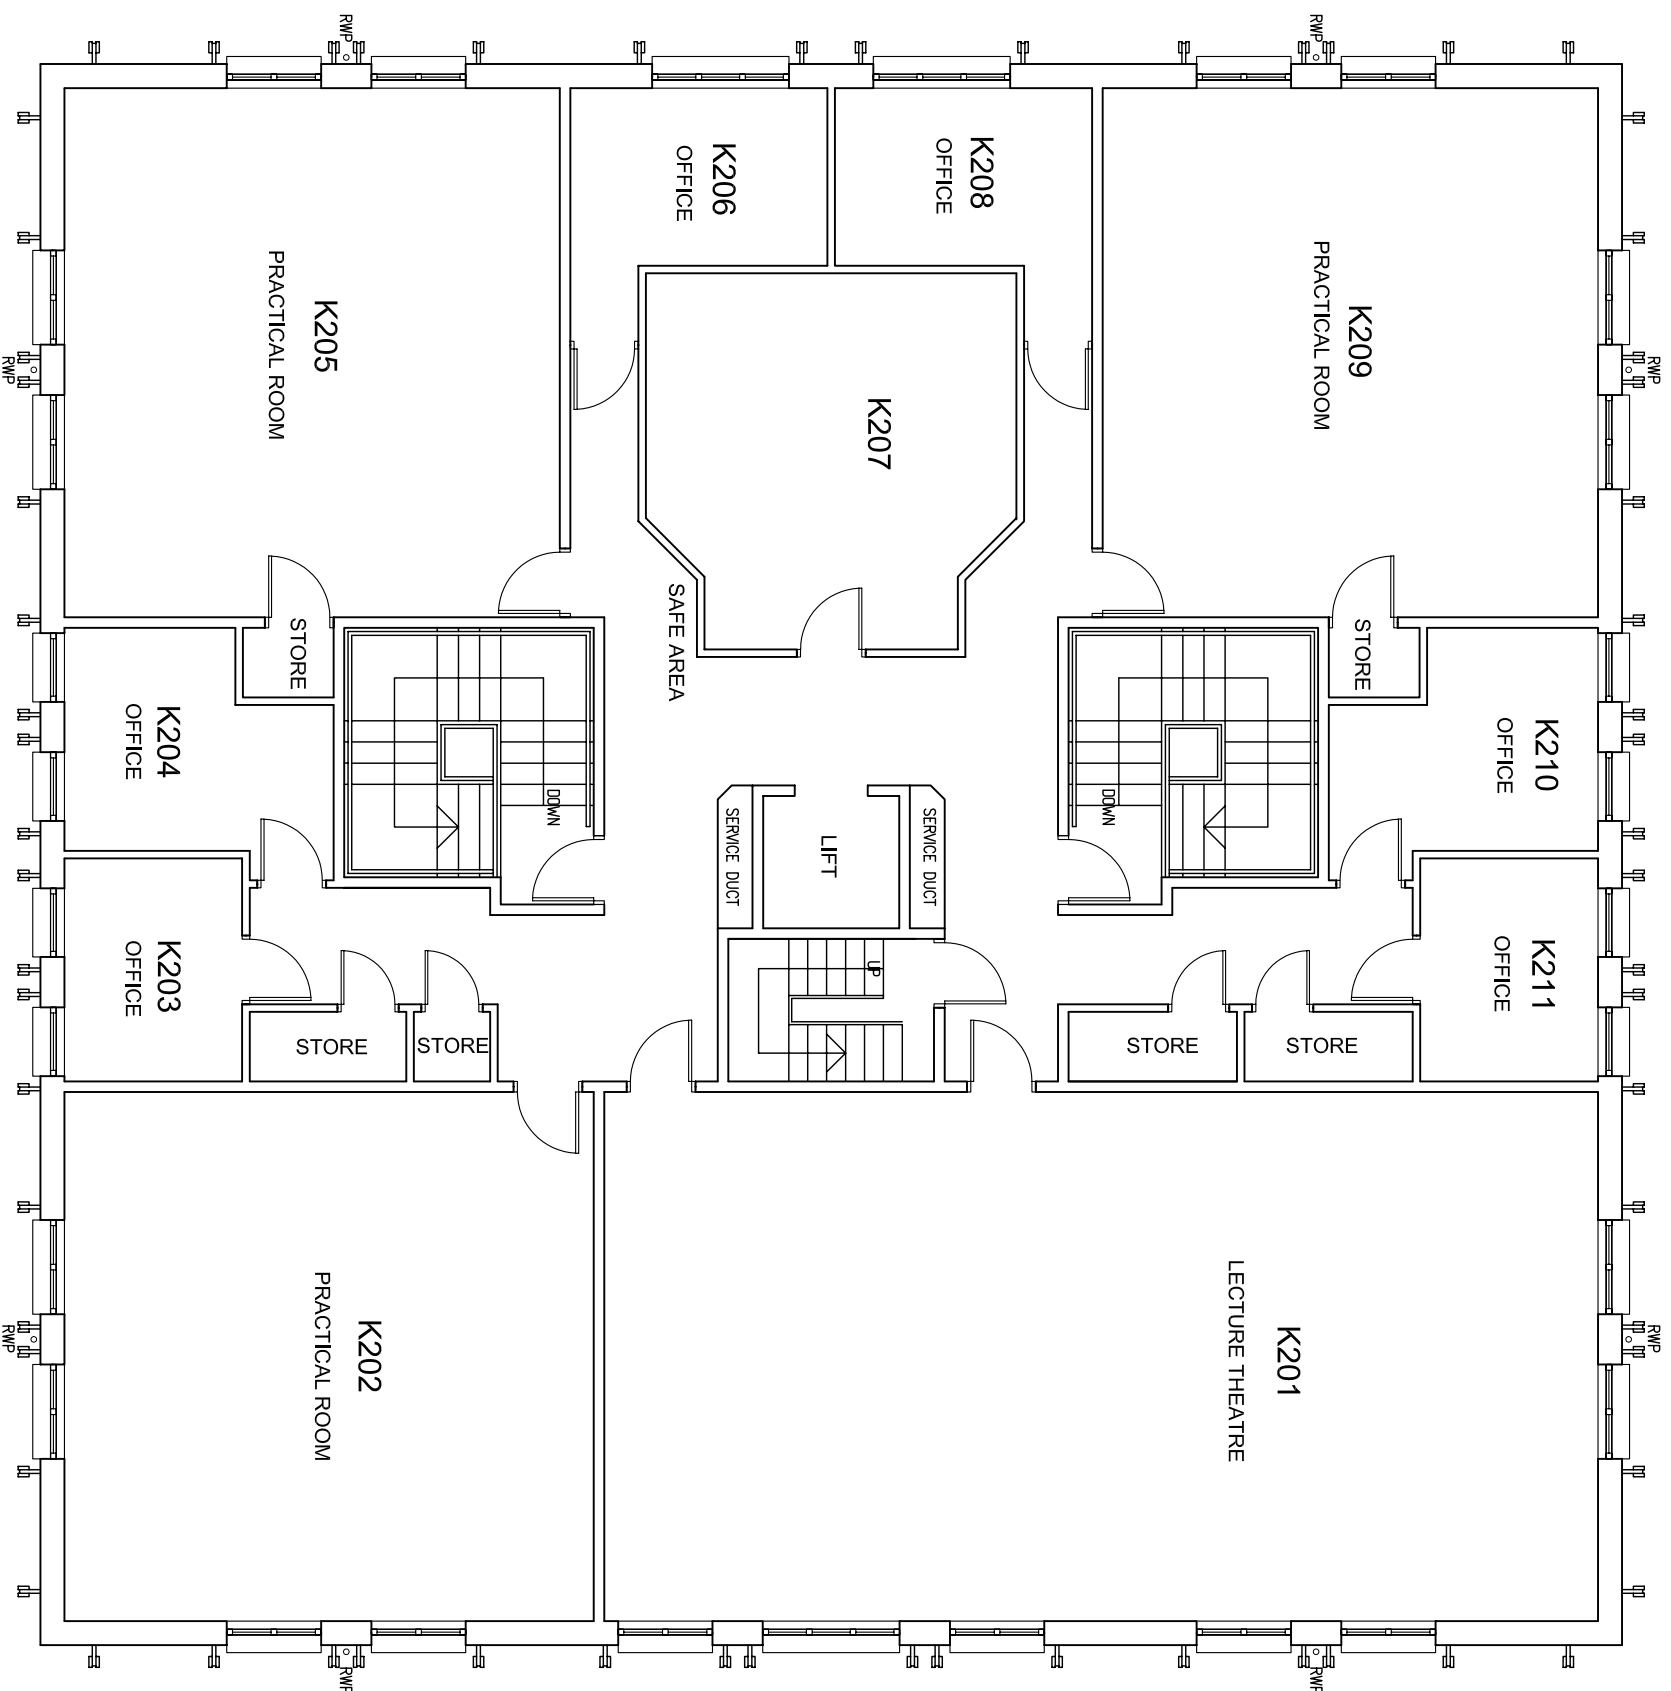

PROJECT	Buildings Inventory
DESCRIPTION	Ground Floor Plan
BUILDING	Kelmarsh
SCALE	1:100 @ A3
DATE	Sep 05
DRAWN BY	JL
PROJECT NO.	PKE-001
DRAWING NO.	
REVISION	



Rev	Description	Initials	Date
DO NOT SCALE - USE FIGURED DIMENSIONS ONLY - ALL DIMENSIONS TO BE CHECKED ON SITE			



PROJECT Buildings Inventory

DESCRIPTION First Floor Plan

BUILDING Kelmarsh

SCALE 1:100 @ A3

DATE Sep 05

PROJECT NO. PKE-002

DRAWING NO. PKE-002

REVISION

DRAWN BY JL

REVISION