


# GROUND FLOOR

Rev	Description	Initials	Date
A	ROOMS CODED FOR DATABASE	JL	JUL 08

DO NOT SCALE. USE FIGURED DIMENSIONS ONLY. ALL DIMENSIONS TO BE CHECKED ON SITE.



PROJECT	Building Inventory
DESCRIPTION	Ground Floor Plan
BUILDING	Brampton
SCALE	1:100 @ A2
DATE	Apr 08
DRAWING NO.	PBR-001
PROJECT NO.	
DRAWN BY	JL
REVISION	A

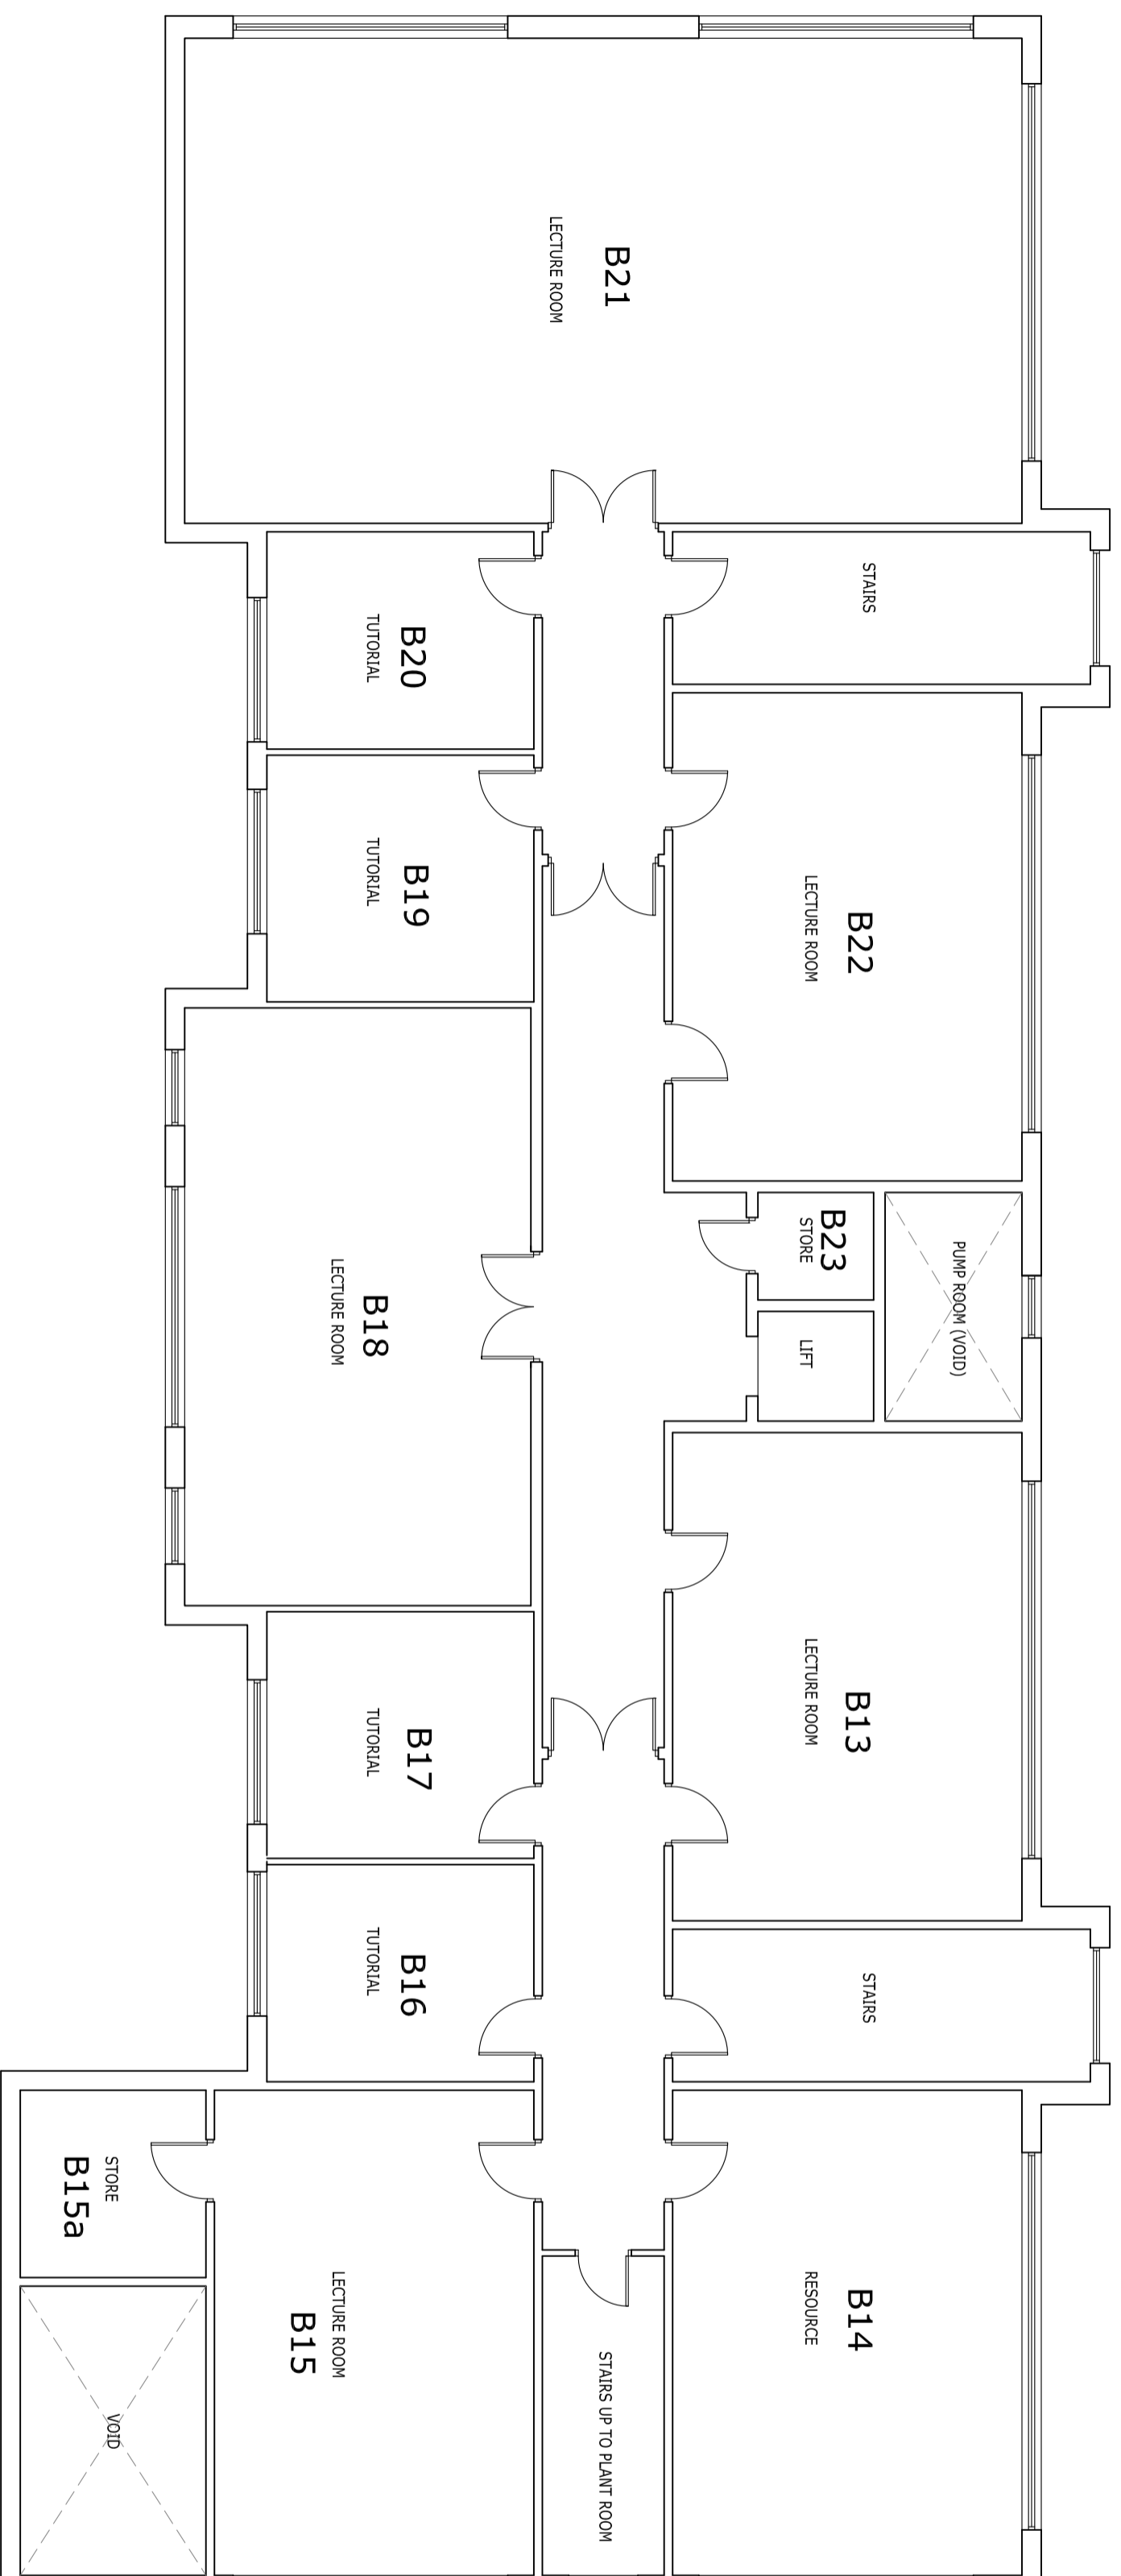

# FIRST FLOOR

A ROOMS CODED FOR DATABASE  
 Rev | Description | Initials | Date  
 00 NOT SCALE - USE RABBED DIMENSIONS ONLY - ALL DIMENSIONS TO BE CHECKED ON SITE

PROJECT Building Inventory  
 DESCRIPTION First Floor Plan  
 BUILDING Brompton  
 SCALE 1:100 @ A2  
 DATE Apr 08  
 DRAWING NO. PBR-002  
 DRAWN BY JL  
 REVISION A