



West Wing

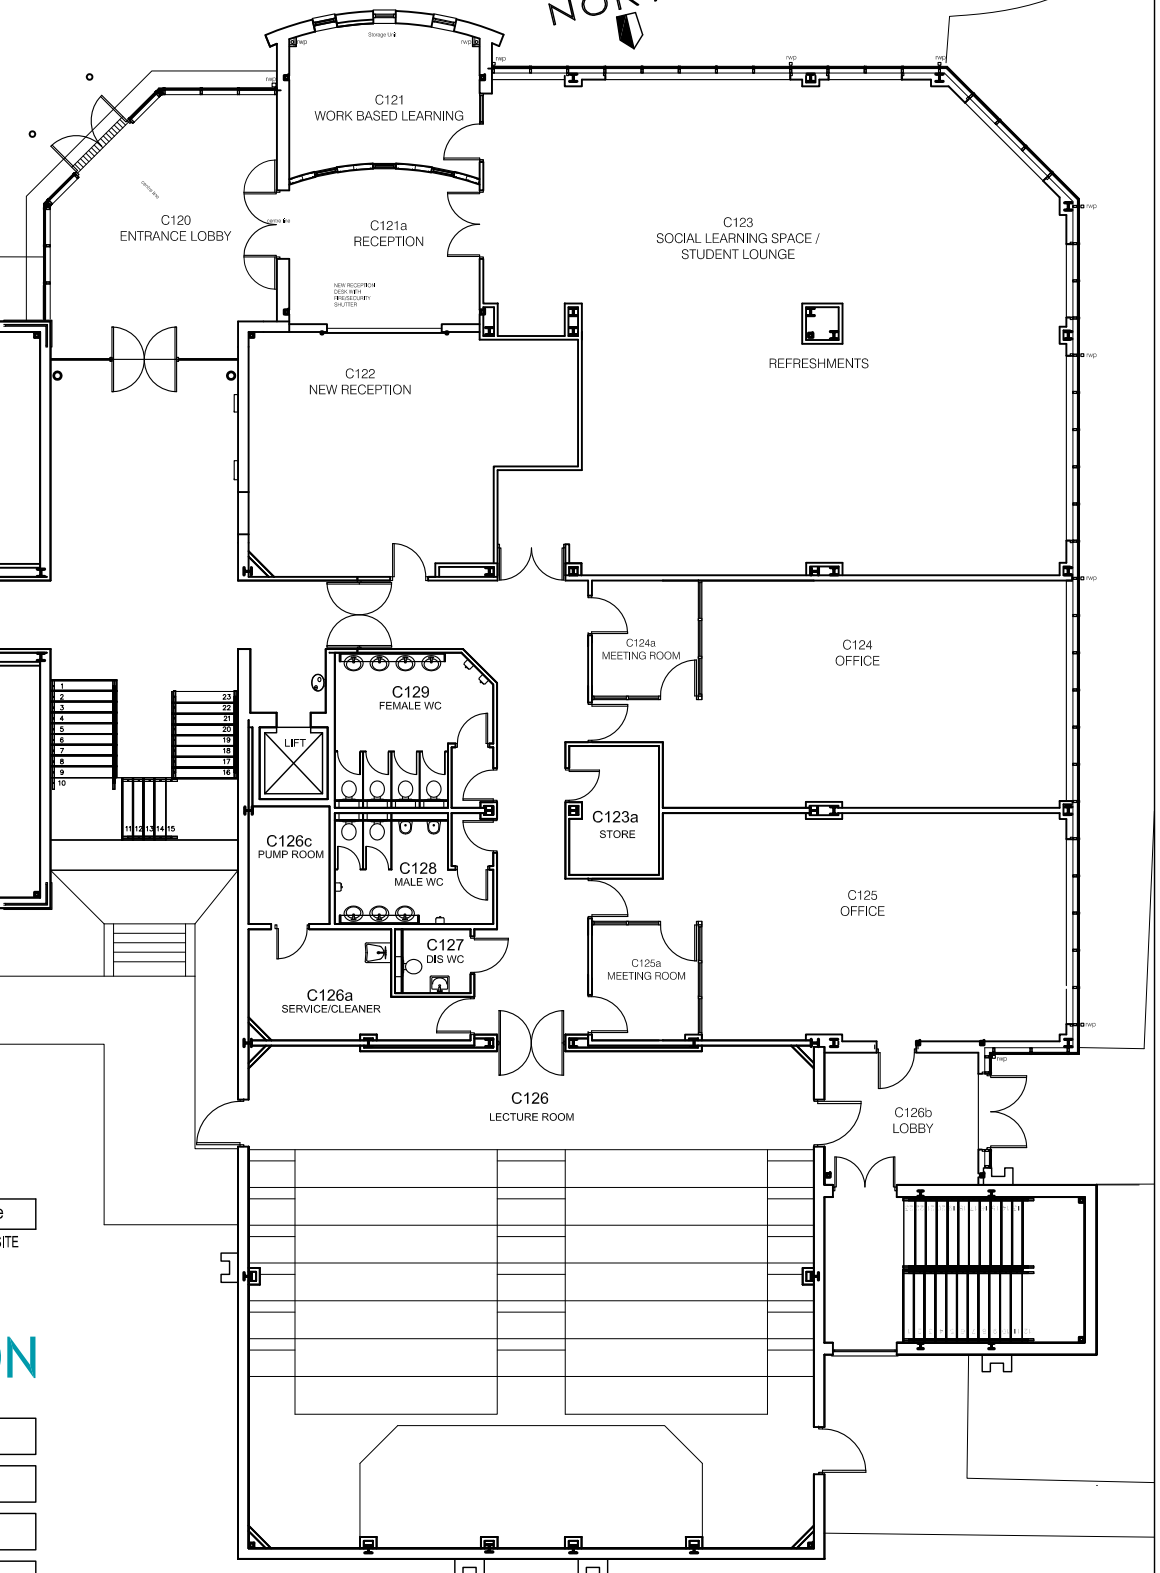

East Wing

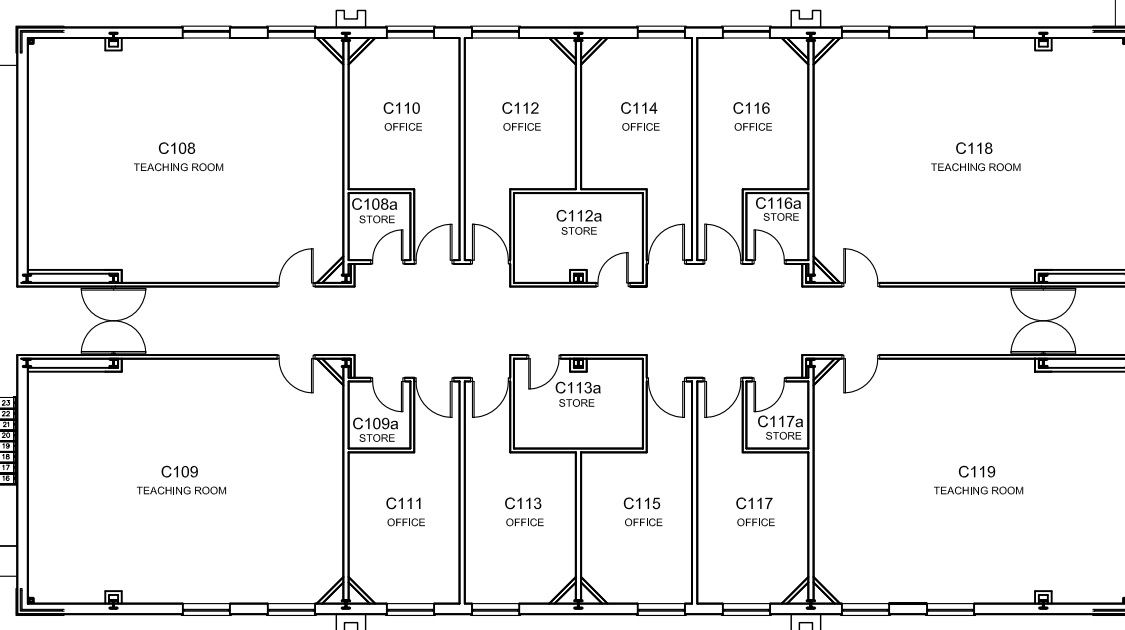


GROUND FLOOR

Rev	Description	Initials	Date
DO NOT SCALE - USE FIGURED DIMENSIONS ONLY - ALL DIMENSIONS TO BE CHECKED ON SITE			



PROJECT	Buildings Inventory		
DESCRIPTION	Ground Floor Plan		
BUILDING	Cottesbrooke		
SCALE	1:200 @ A3	DATE	Sep 05
		DRAWN BY	
PROJECT NO.	DRAWING NO.	REVISION	
	PCO-004		

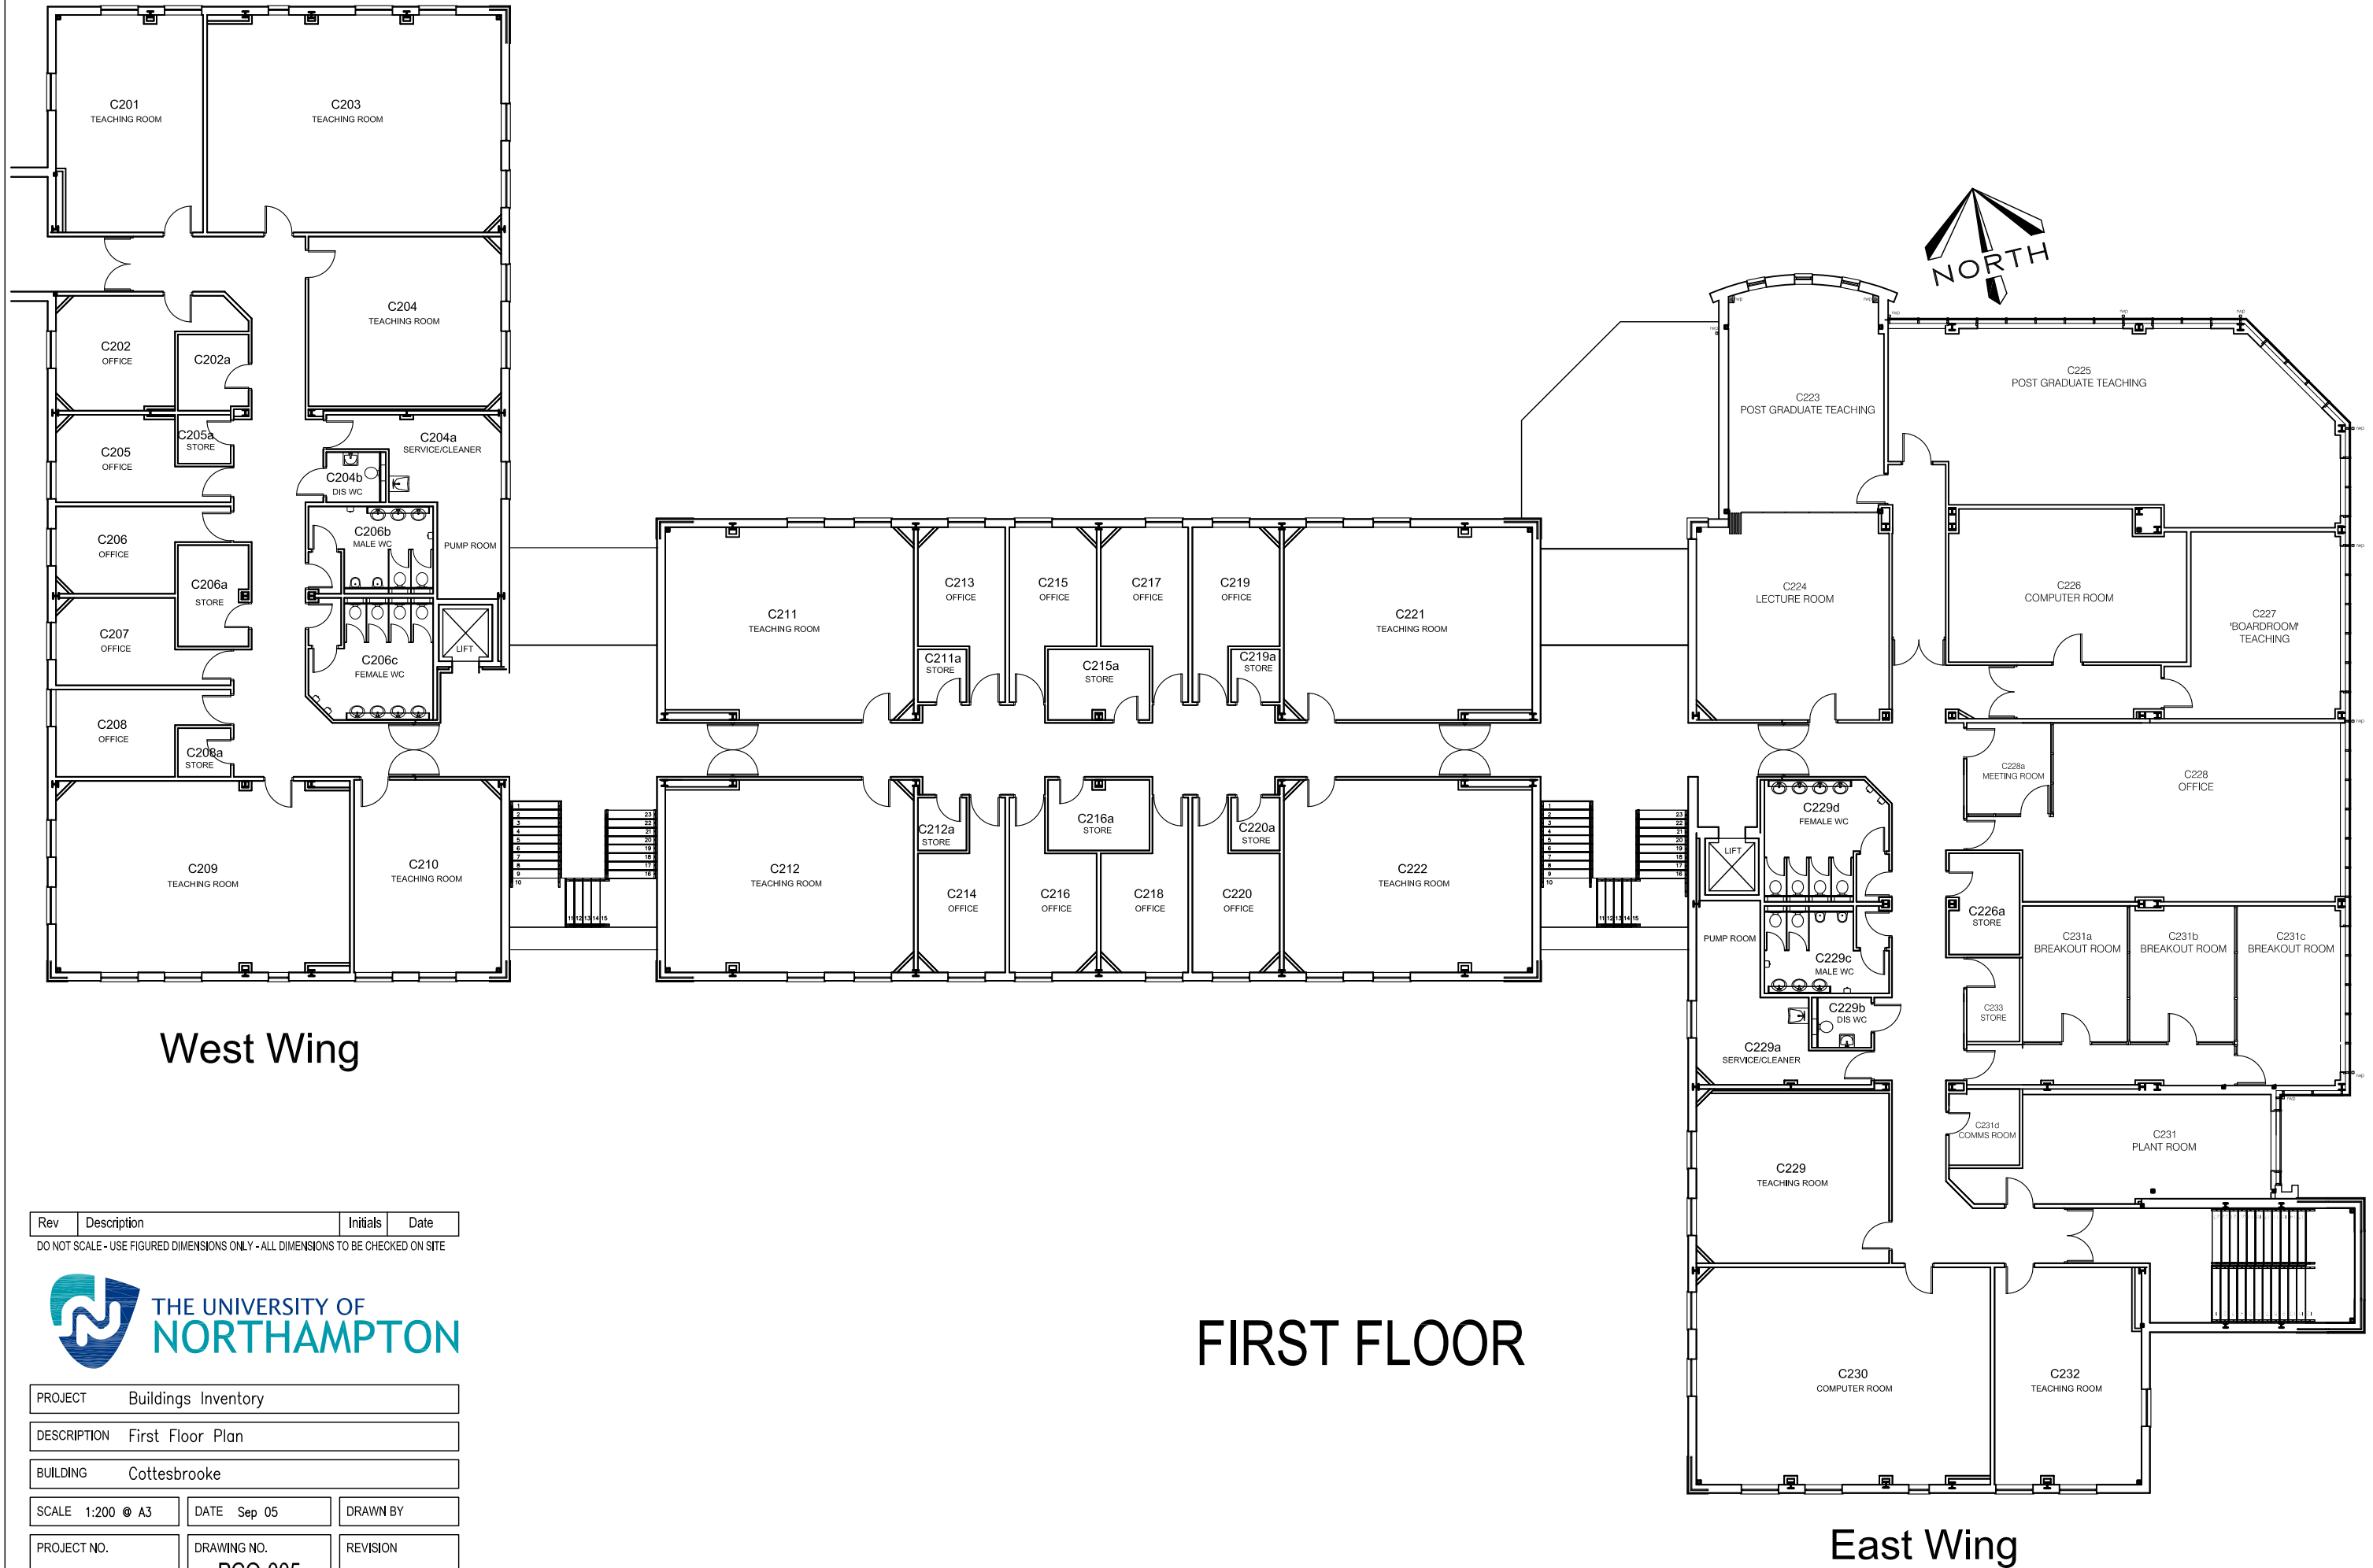

West Wing


FIRST FLOOR

East Wing



Rev	Description	Initials	Date
DO NOT SCALE - USE FIGURED DIMENSIONS ONLY - ALL DIMENSIONS TO BE CHECKED ON SITE			



PROJECT	Buildings Inventory		
DESCRIPTION	First Floor Plan		
BUILDING	Cottesbrooke		
SCALE	1:200 @ A3	DATE	Sep 05
		DRAWN BY	
PROJECT NO.	DRAWING NO.	REVISION	
	PCO-005		

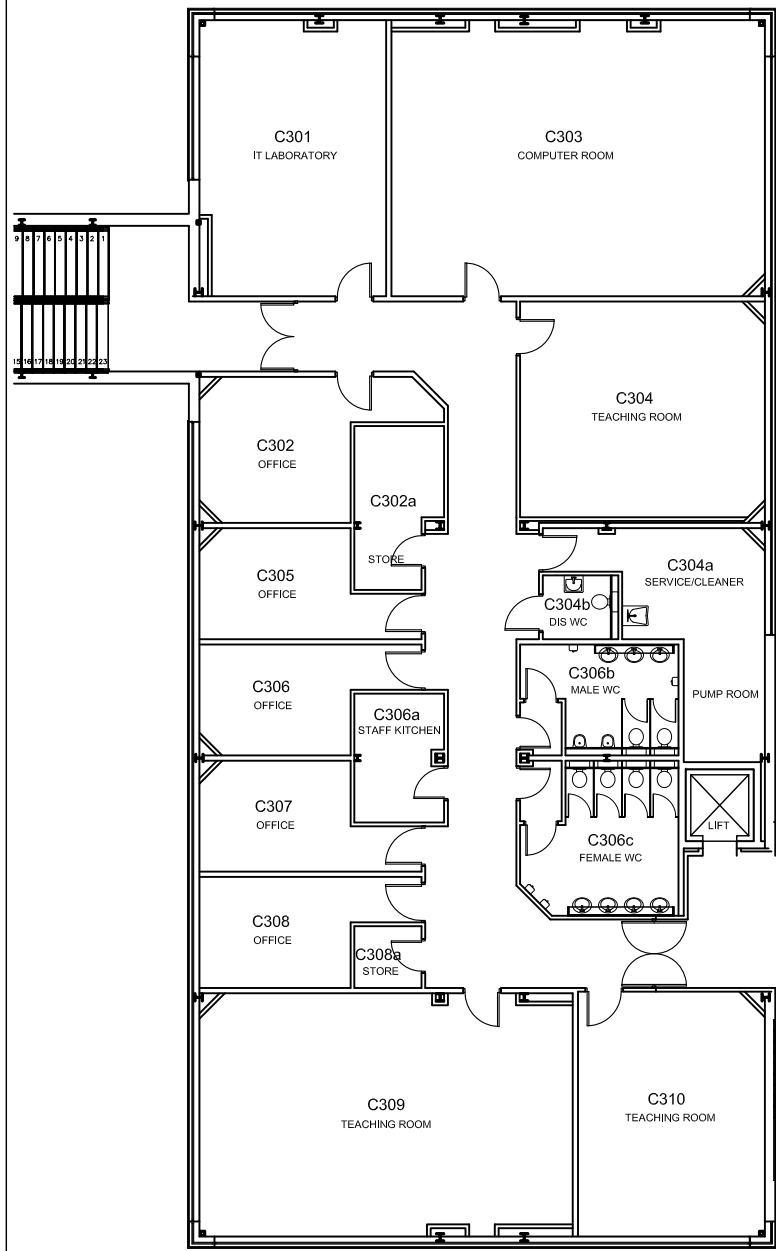

West Wing

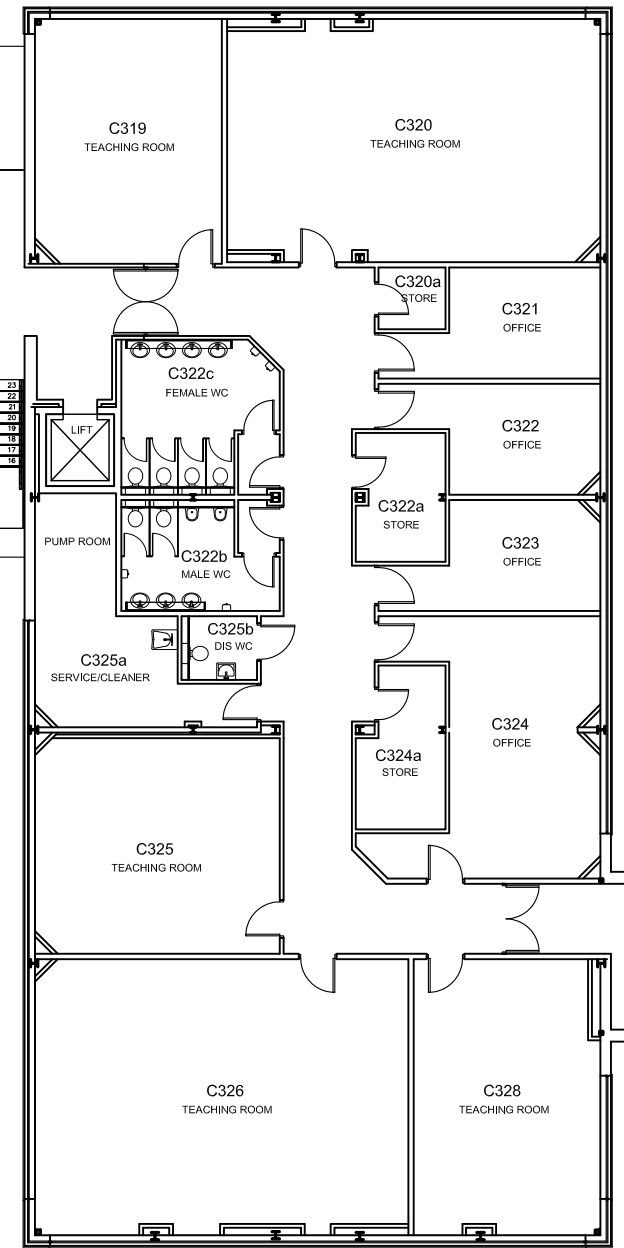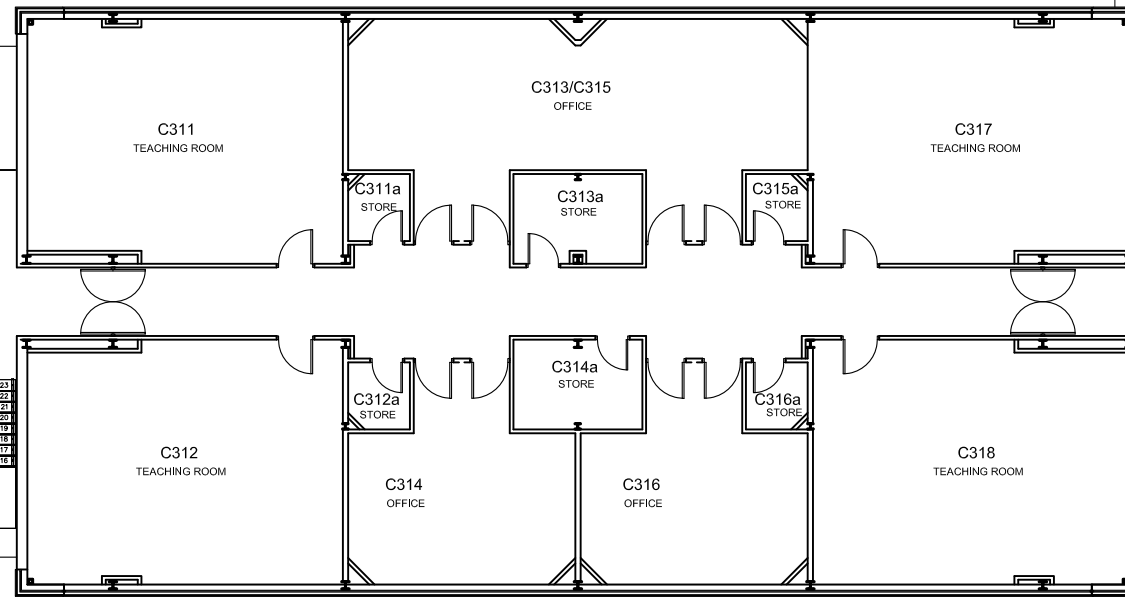

East Wing



SECOND FLOOR

Rev	Description	Initials	Date

DO NOT SCALE - USE FIGURED DIMENSIONS ONLY - ALL DIMENSIONS TO BE CHECKED ON SITE



PROJECT Buildings Inventory

DESCRIPTION Second Floor Plan

BUILDING Cottesbrooke

SCALE 1:200 @ A3 DATE Sep 05 DRAWN BY

PROJECT NO. DRAWING NO. PCO-006 REVISION