

GROUND FLOOR


West Wing

East Wing



THE UNIVERSITY OF
NORTHAMPTON


| | | |
|---|---------------------|---------------|
| A ROOMS CORRD FOR DAMAGE | | 11 JAN 08 |
| Rev | Description | Initials Date |
| DO NOT SCALE - USE FIGURED DIMENSIONS ONLY - ALL DIMENSIONS TO BE CHECKED ON SITE | | |
| PROJECT | Buildings Inventory | |
| DESCRIPTION | Ground Floor Plan | |
| BUILDING | Cottestroke | |
| SCALE | 1:200 @ A2 | DATE |
| PROJECT NO. | PCO-001 | DRAWN BY |
| | | REVISION |
| | | A |

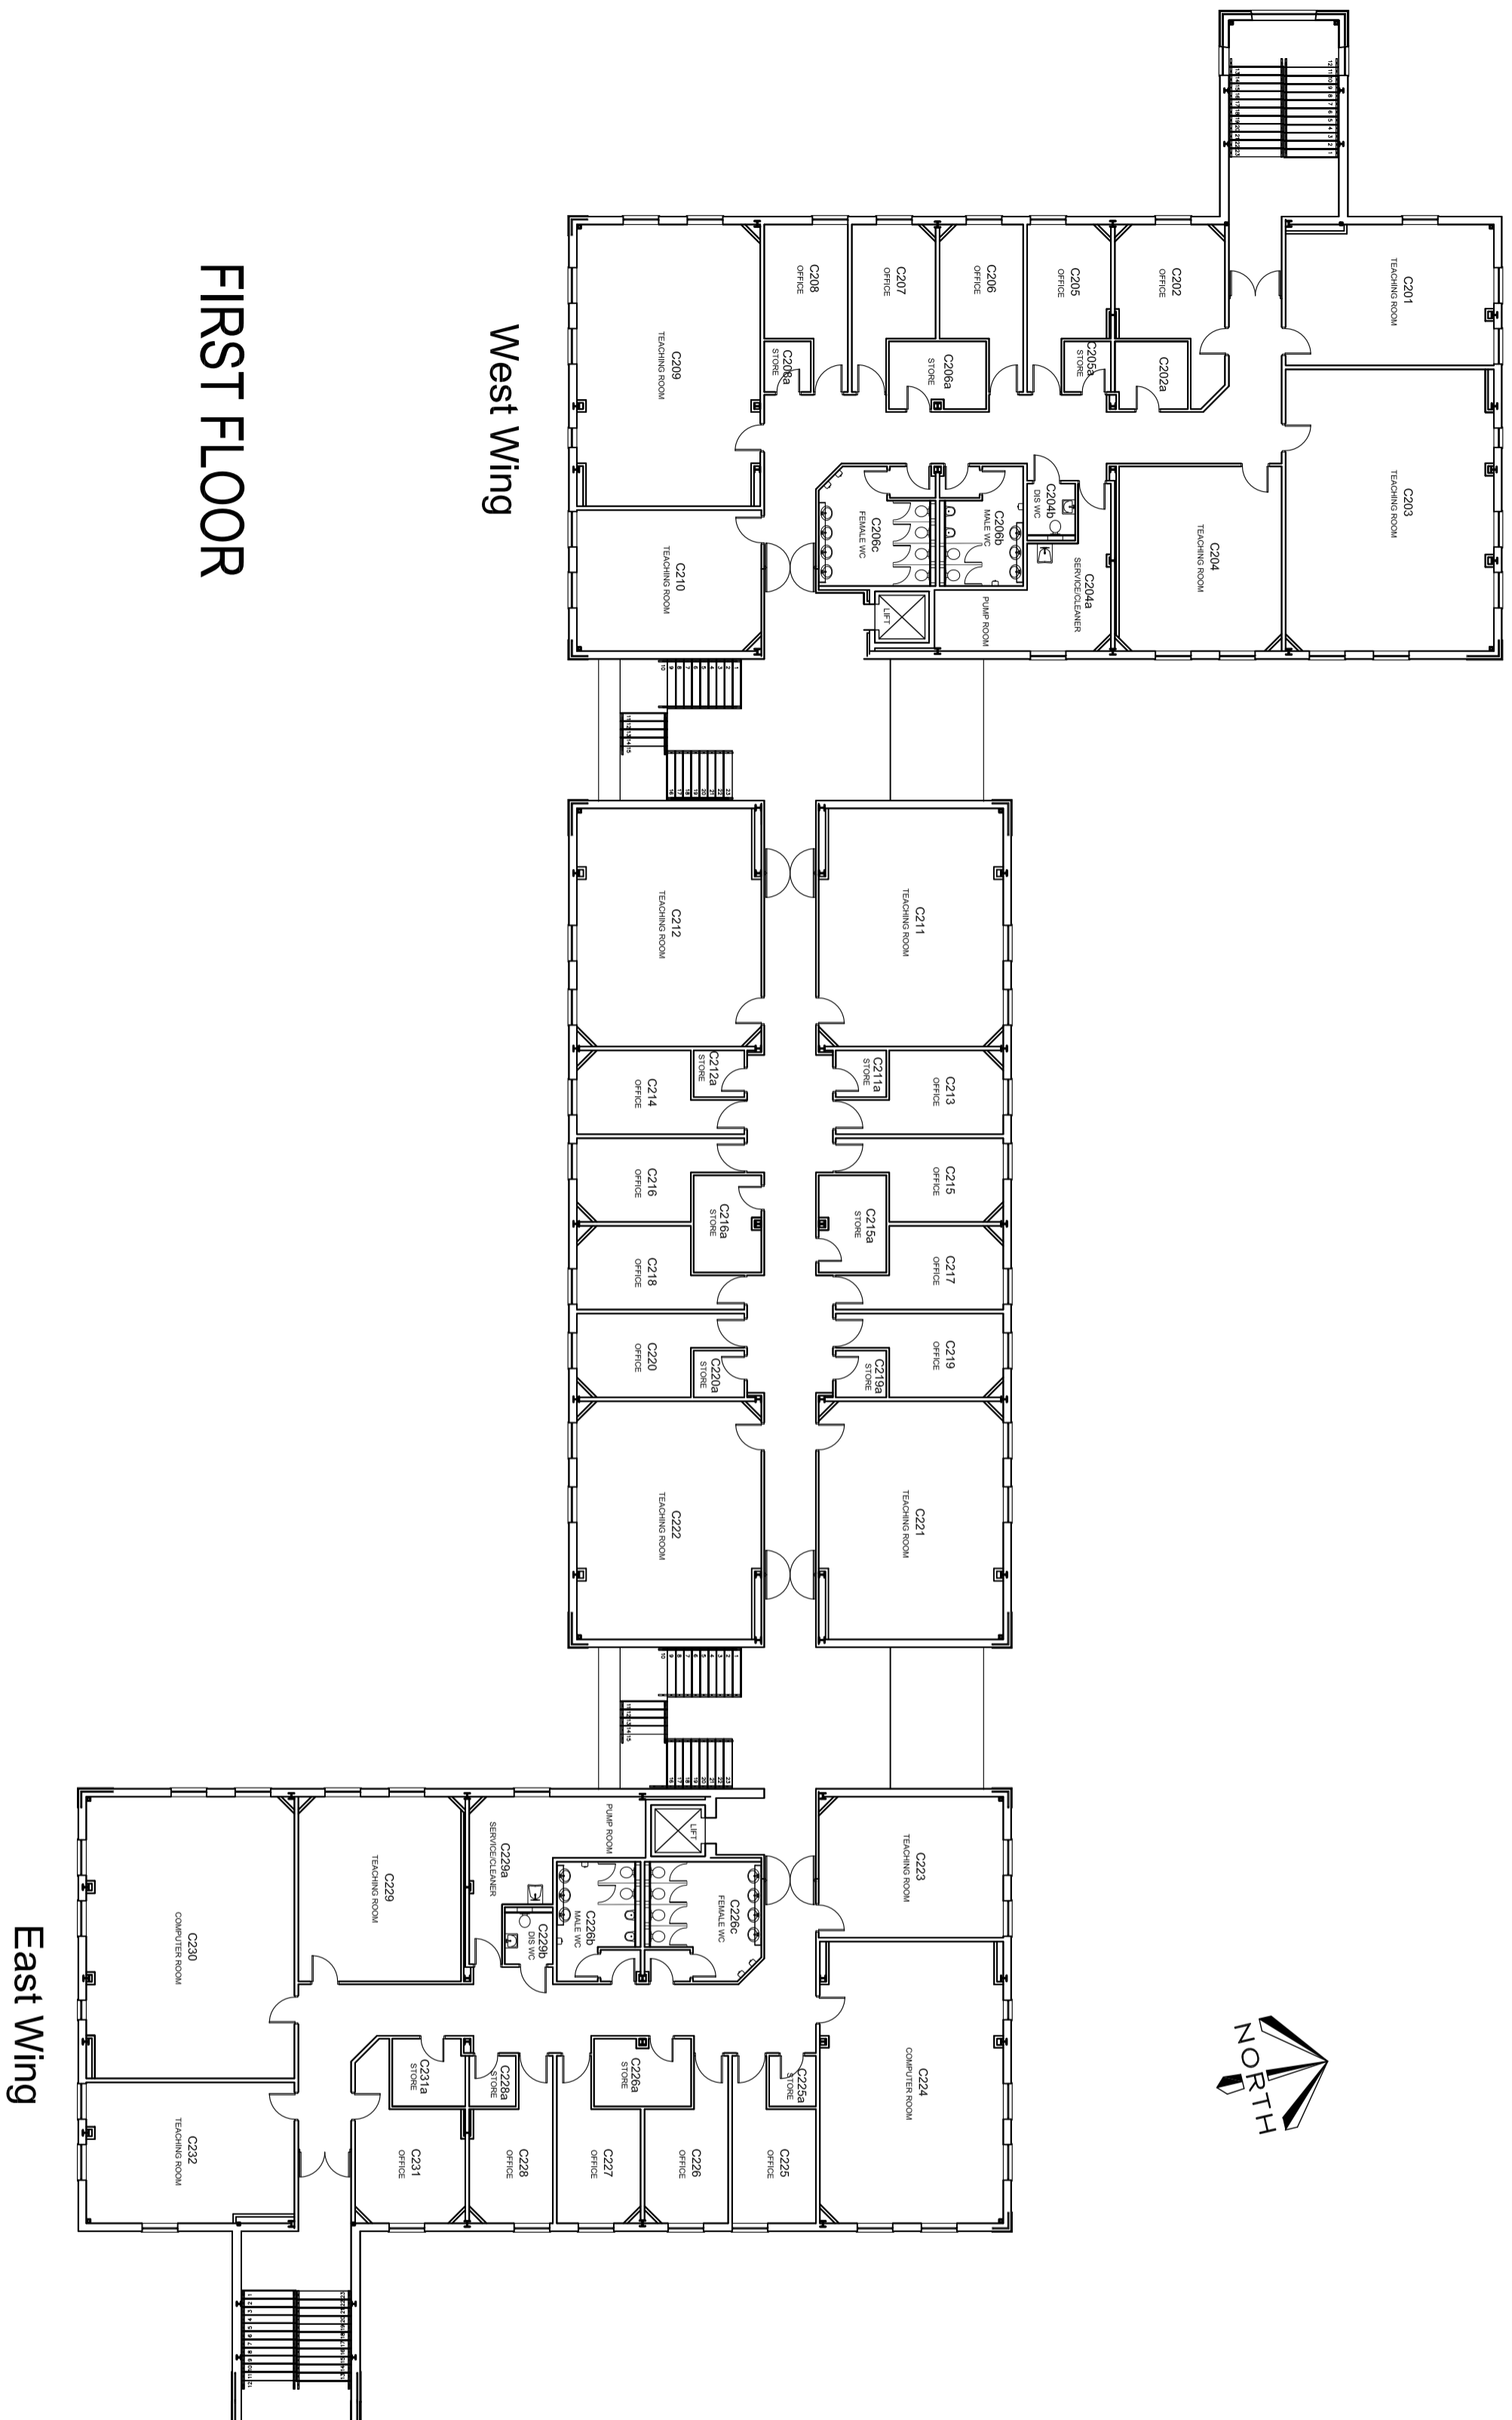

FIRST FLOOR


West Wing

East Wing

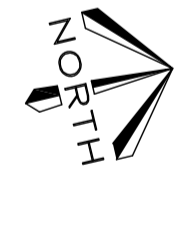

THE UNIVERSITY OF
NORTHAMPTON

| | | | |
|---|---------------------|-------------|------------|
| A ROOMS CODED FOR DATABASE | | JT | JAN 06 |
| Rev | Description | Initials | Date |
| DO NOT SCALE - USE FIGURED DIMENSIONS ONLY - ALL DIMENSIONS TO BE CHECKED ON SITE | | | |
| PROJECT | Buildings Inventory | | |
| DESCRIPTION | First Floor Plan | | |
| BUILDING | Coltishooke | | |
| SCALE | 1:200 @ A2 | DATE | 5th Sep 05 |
| PROJECT NO. | PCO-002 | DRAWING NO. | REVISION |
| | | | A |

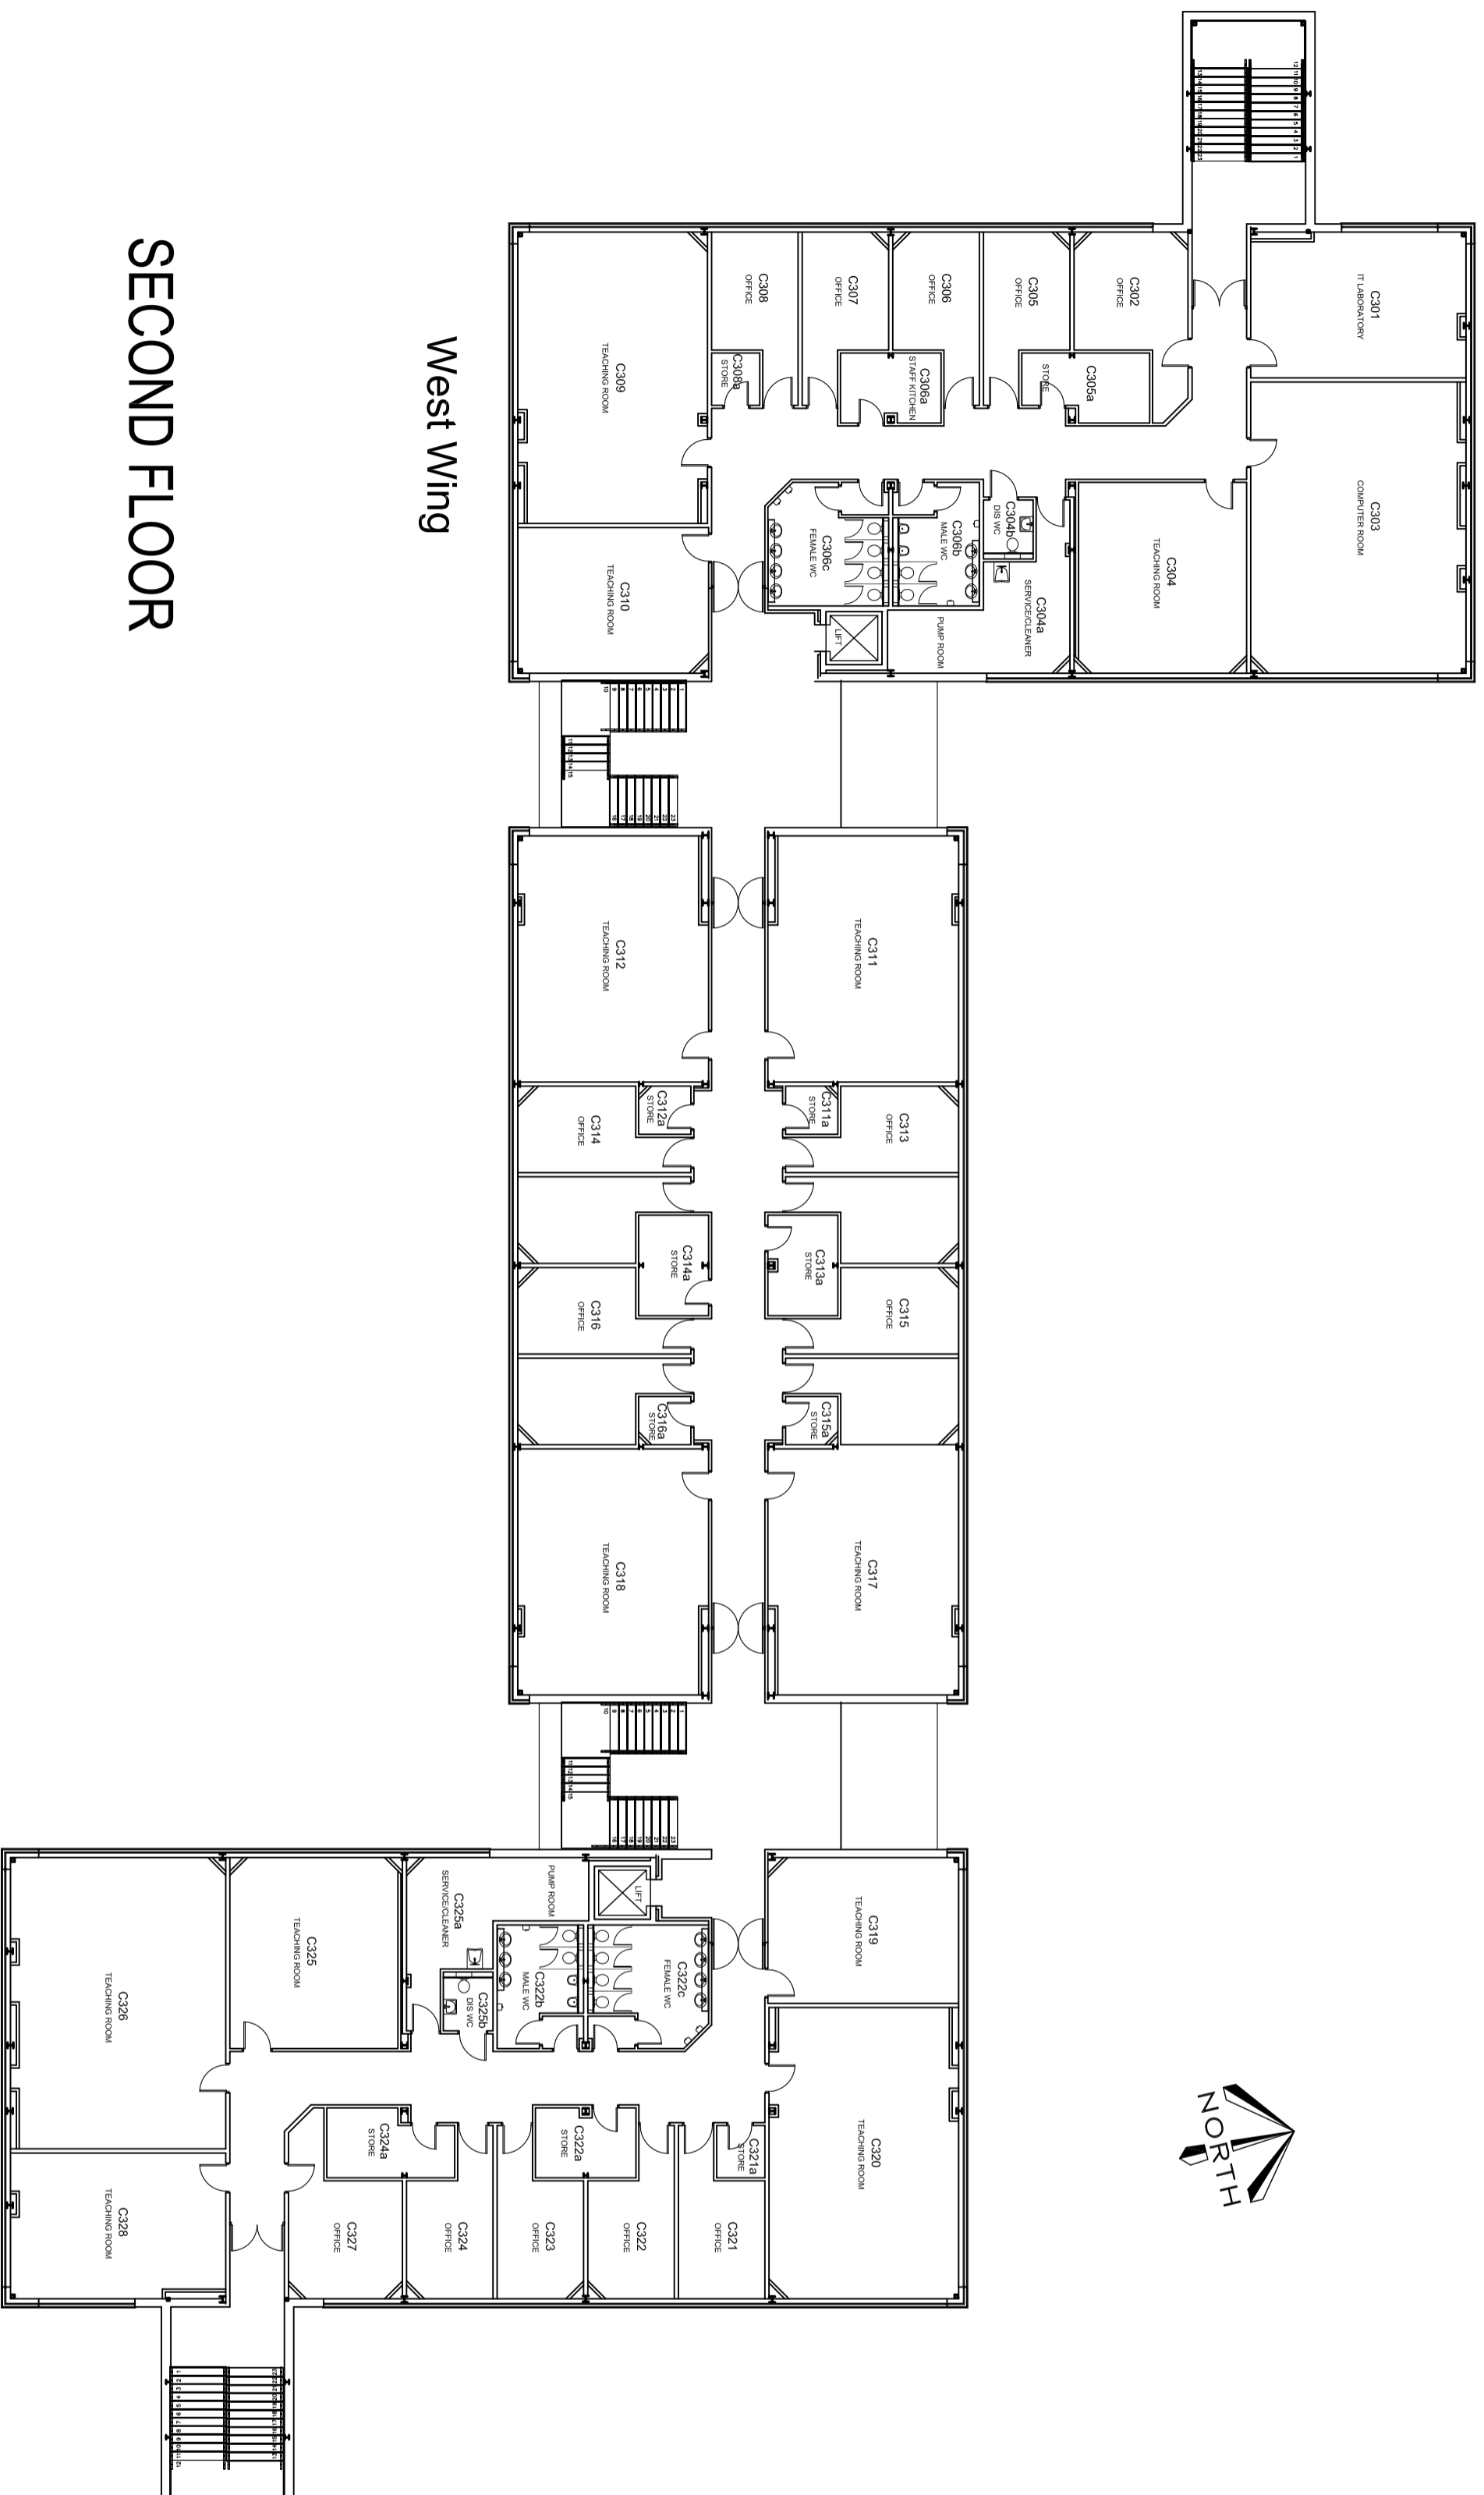

SECOND FLOOR

West Wing

East Wing



| | | | |
|-------------|---------------------|-------------|---------|
| PROJECT | Buildings Inventory | DATE | JAN 06 |
| DESCRIPTION | Second Floor Plan | DRAWN BY | JDH |
| BUILDING | Cotteshooke | REVISION | A |
| SCALE | 1:200 @ A2 | DATE | SEP 05 |
| PROJECT NO. | PCO-003 | DRAWING NO. | PCO-003 |

A ROOMS CODED FOR DATABASE
 Rev | Description | Initials | Date
 DO NOT SCALE - USE FIGURED DIMENSIONS ONLY - ALL DIMENSIONS TO BE CHECKED ON SITE