


NOTE:
Draft drawing for
indicative purposes
only - do not scale

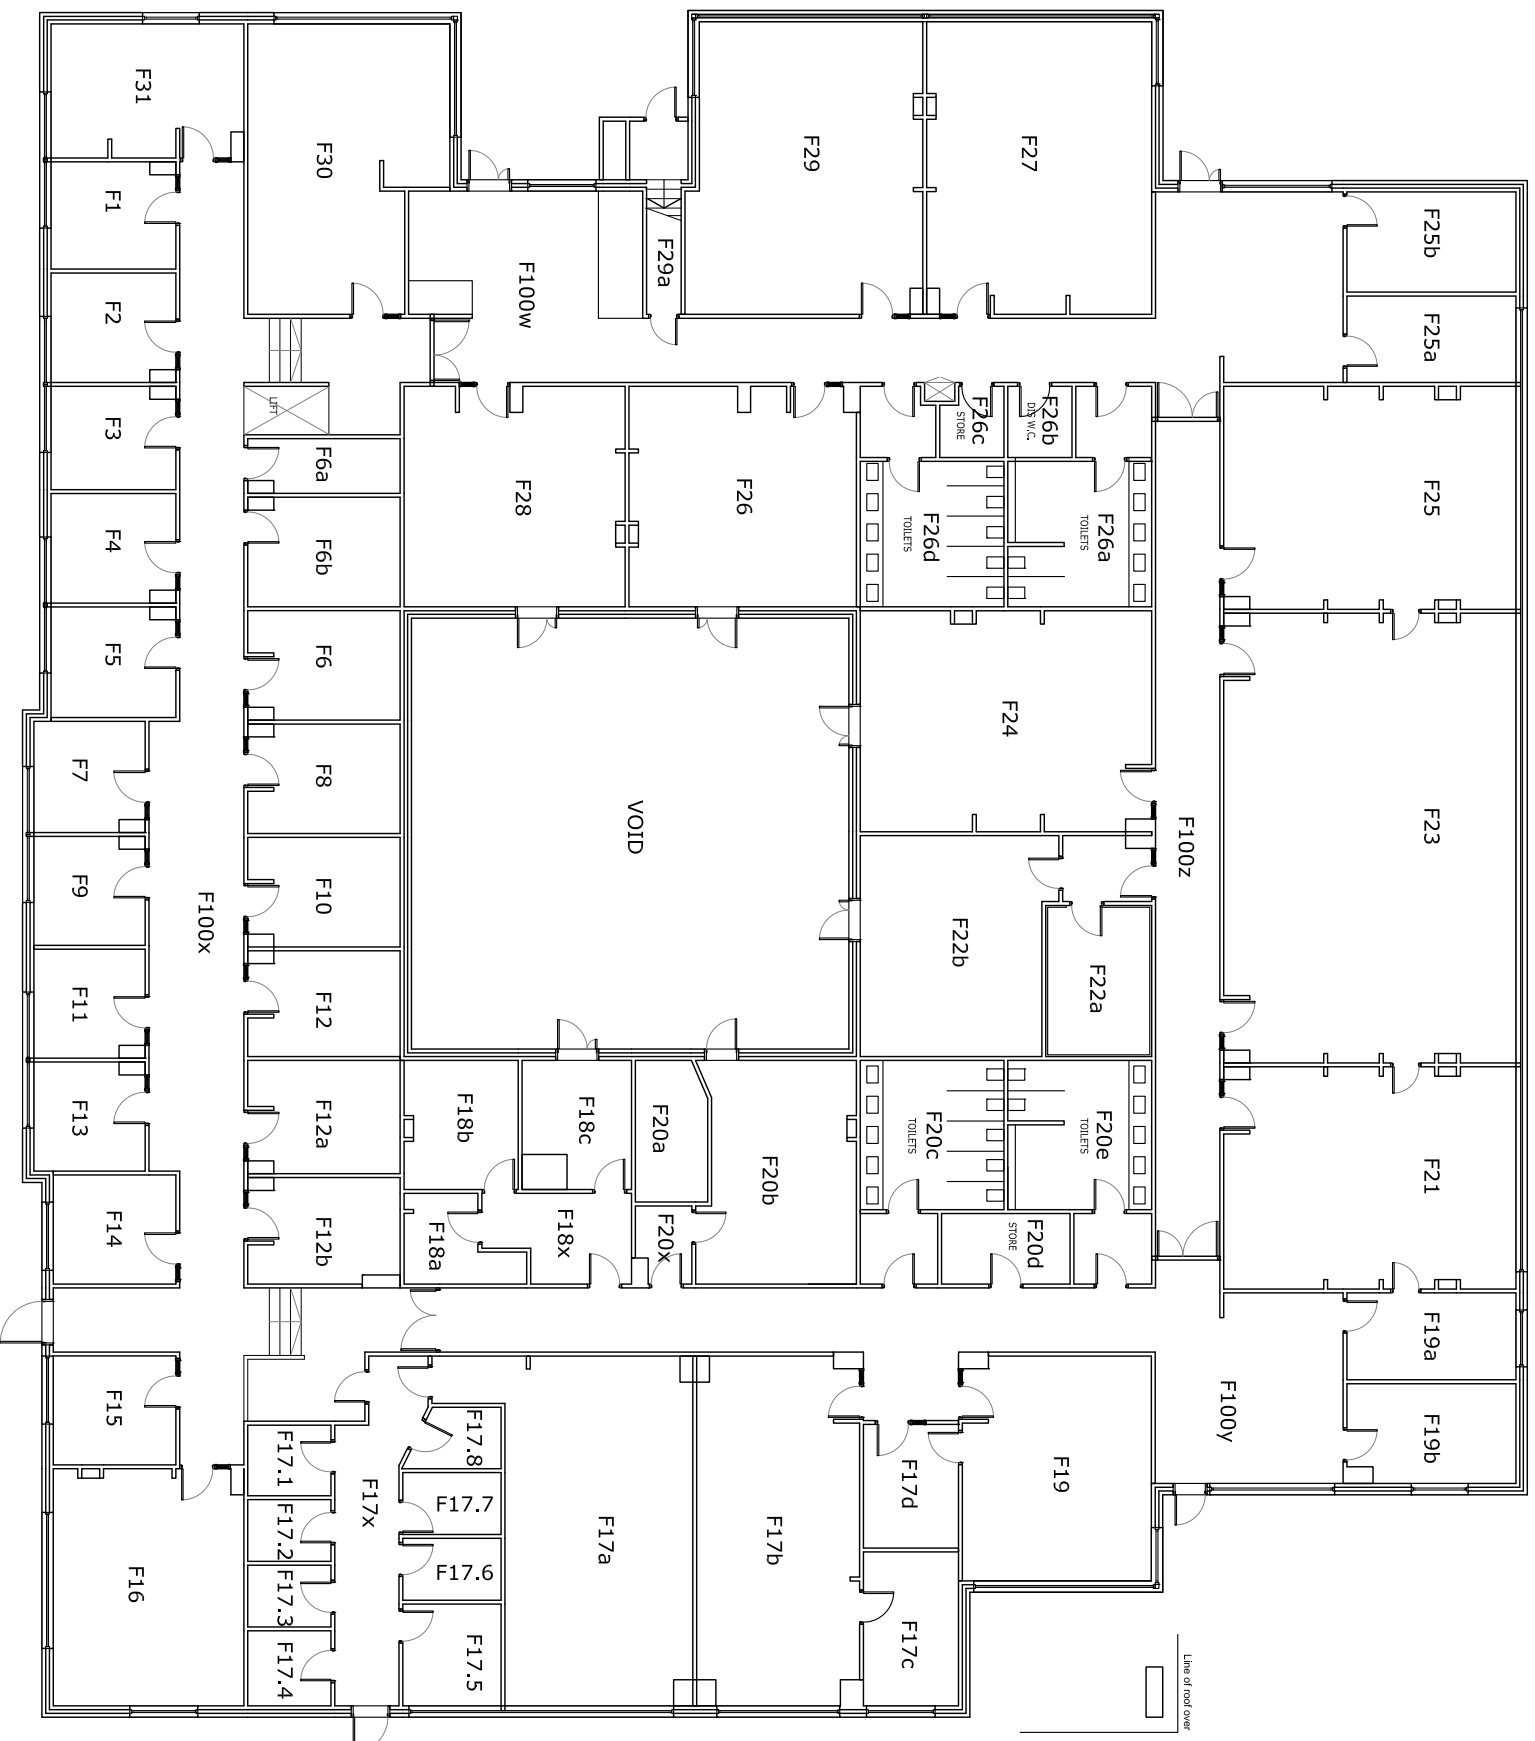

GROUND FLOOR PLAN

Rev	Description	Initials	Date
A	Updates following survey	KBS	24-1-08

DO NOT SCALE - USE FIGURED DIMENSIONS ONLY - ALL DIMENSIONS TO BE CHECKED ON SITE



PROJECT	Buildings Inventory
DESCRIPTION	Ground Floor Plan
BUILDING	Fowsley
SCALE	1:200 @ A3
DATE	Oct 08
PROJECT NO.	PFA-001
DRAWING NO.	
DRAWN BY	JL
REVISION	A