


NOTE:
Draft drawing for
indicative purposes
only - do not scale

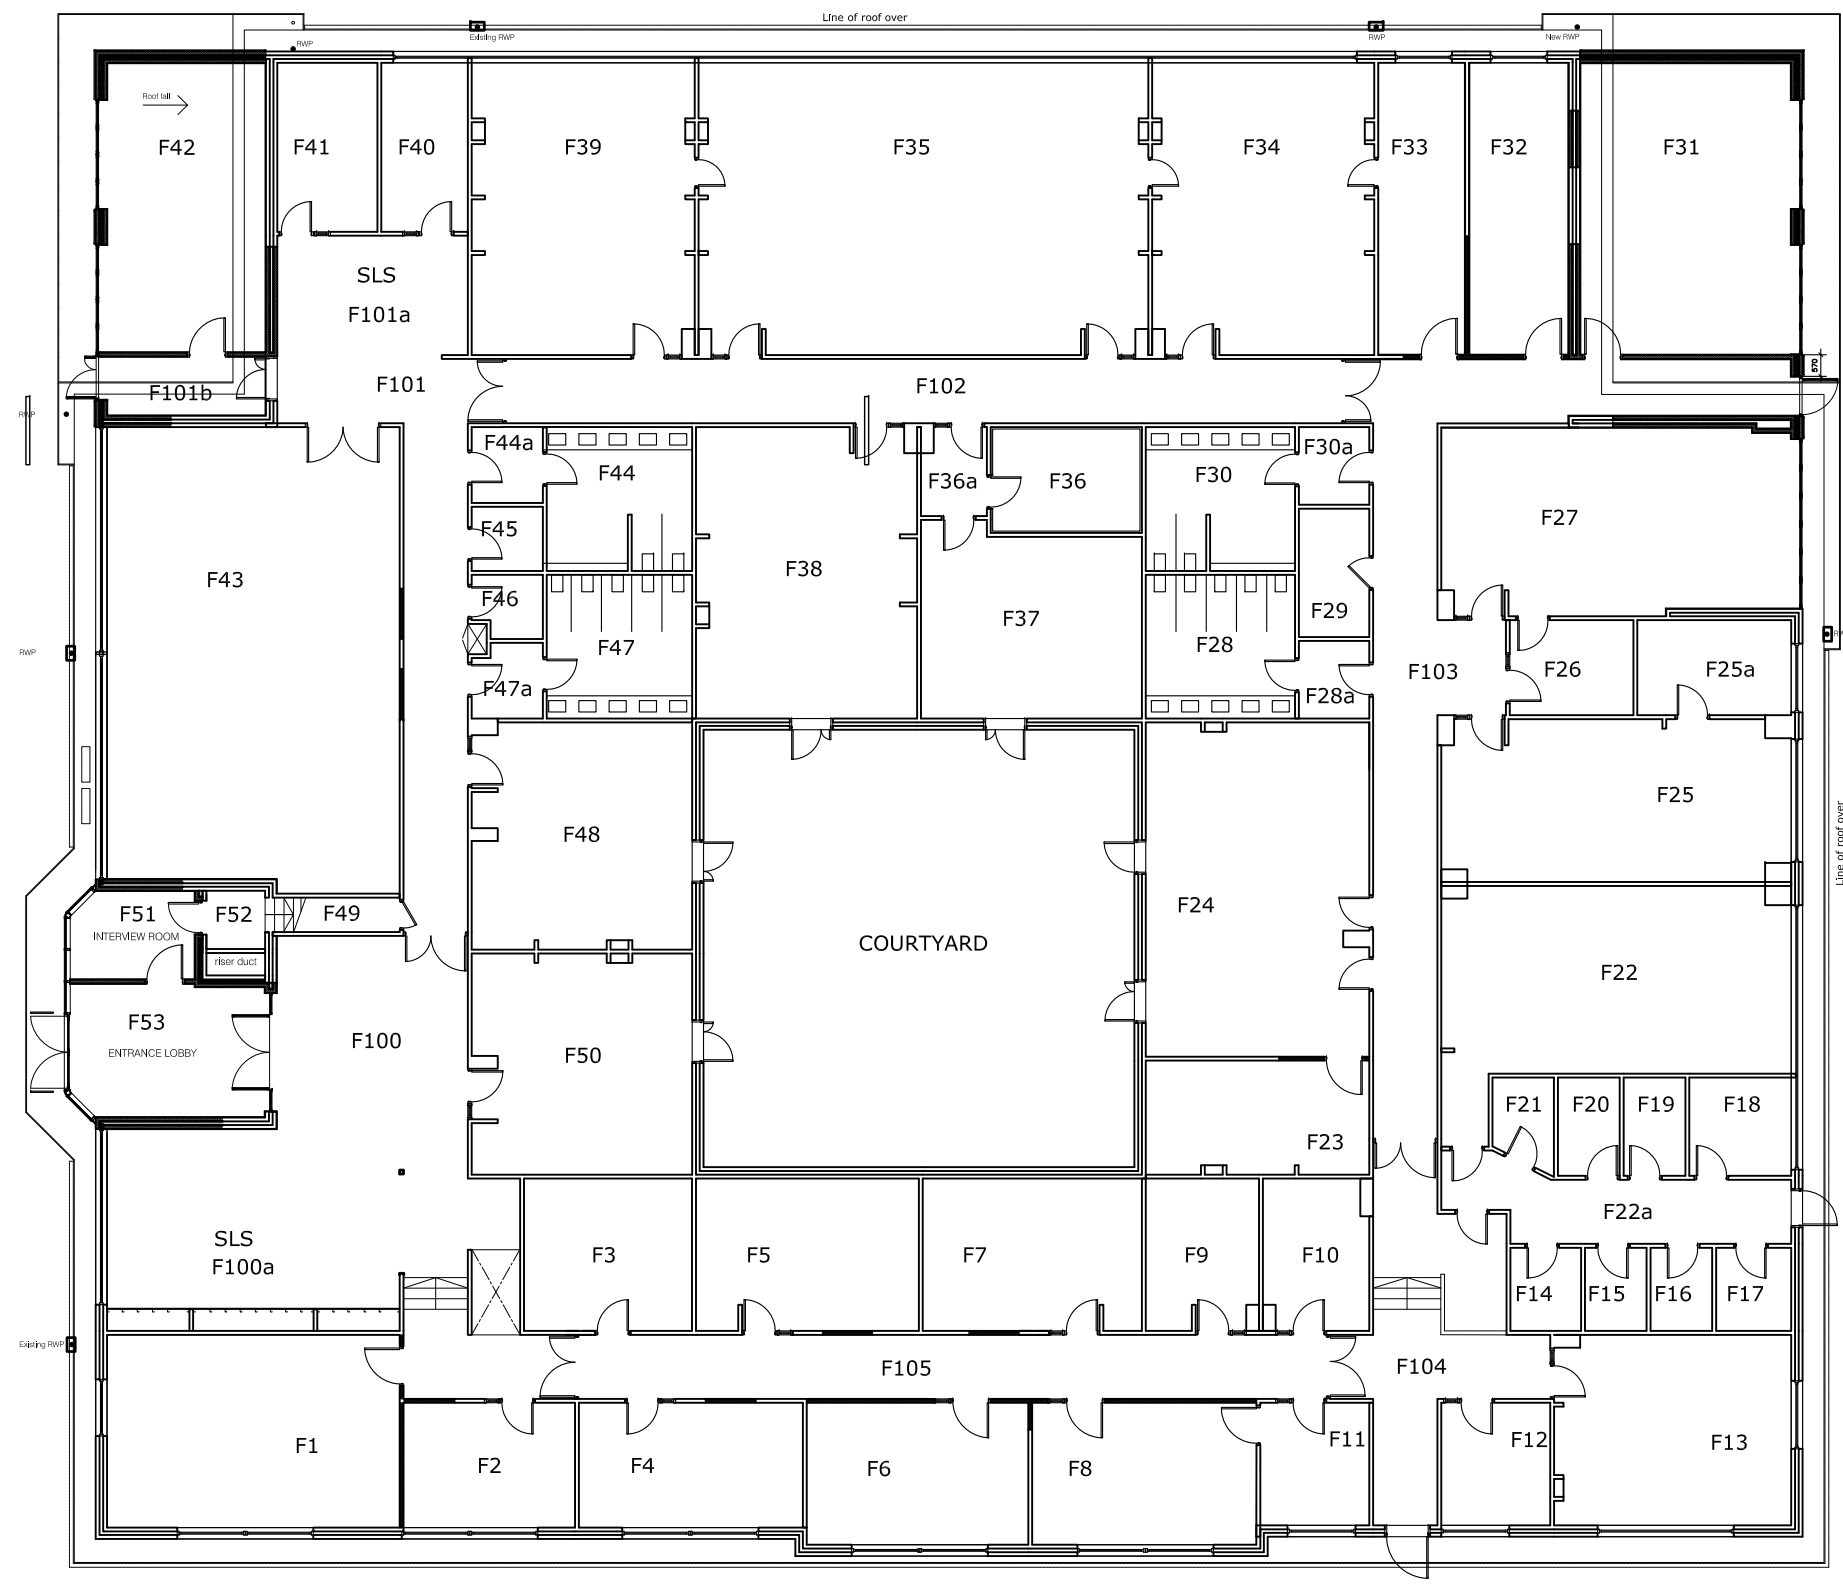

GROUND FLOOR PLAN

B	Updates following extension	KBS	12-06-12
A	Updates following survey	KBS	24-11-08

Rev	Description	Initials	Date
DO NOT SCALE - USE FIGURED DIMENSIONS ONLY - ALL DIMENSIONS TO BE CHECKED ON SITE			



PROJECT	Buildings Inventory		
DESCRIPTION	Ground Floor Plan		
BUILDING	Fawsley		
SCALE	1:200 @ A3	DATE	Oct 08
		DRAWN BY	JL
PROJECT NO.	DRAWING NO.	REVISION	
	PFA-001	B	