


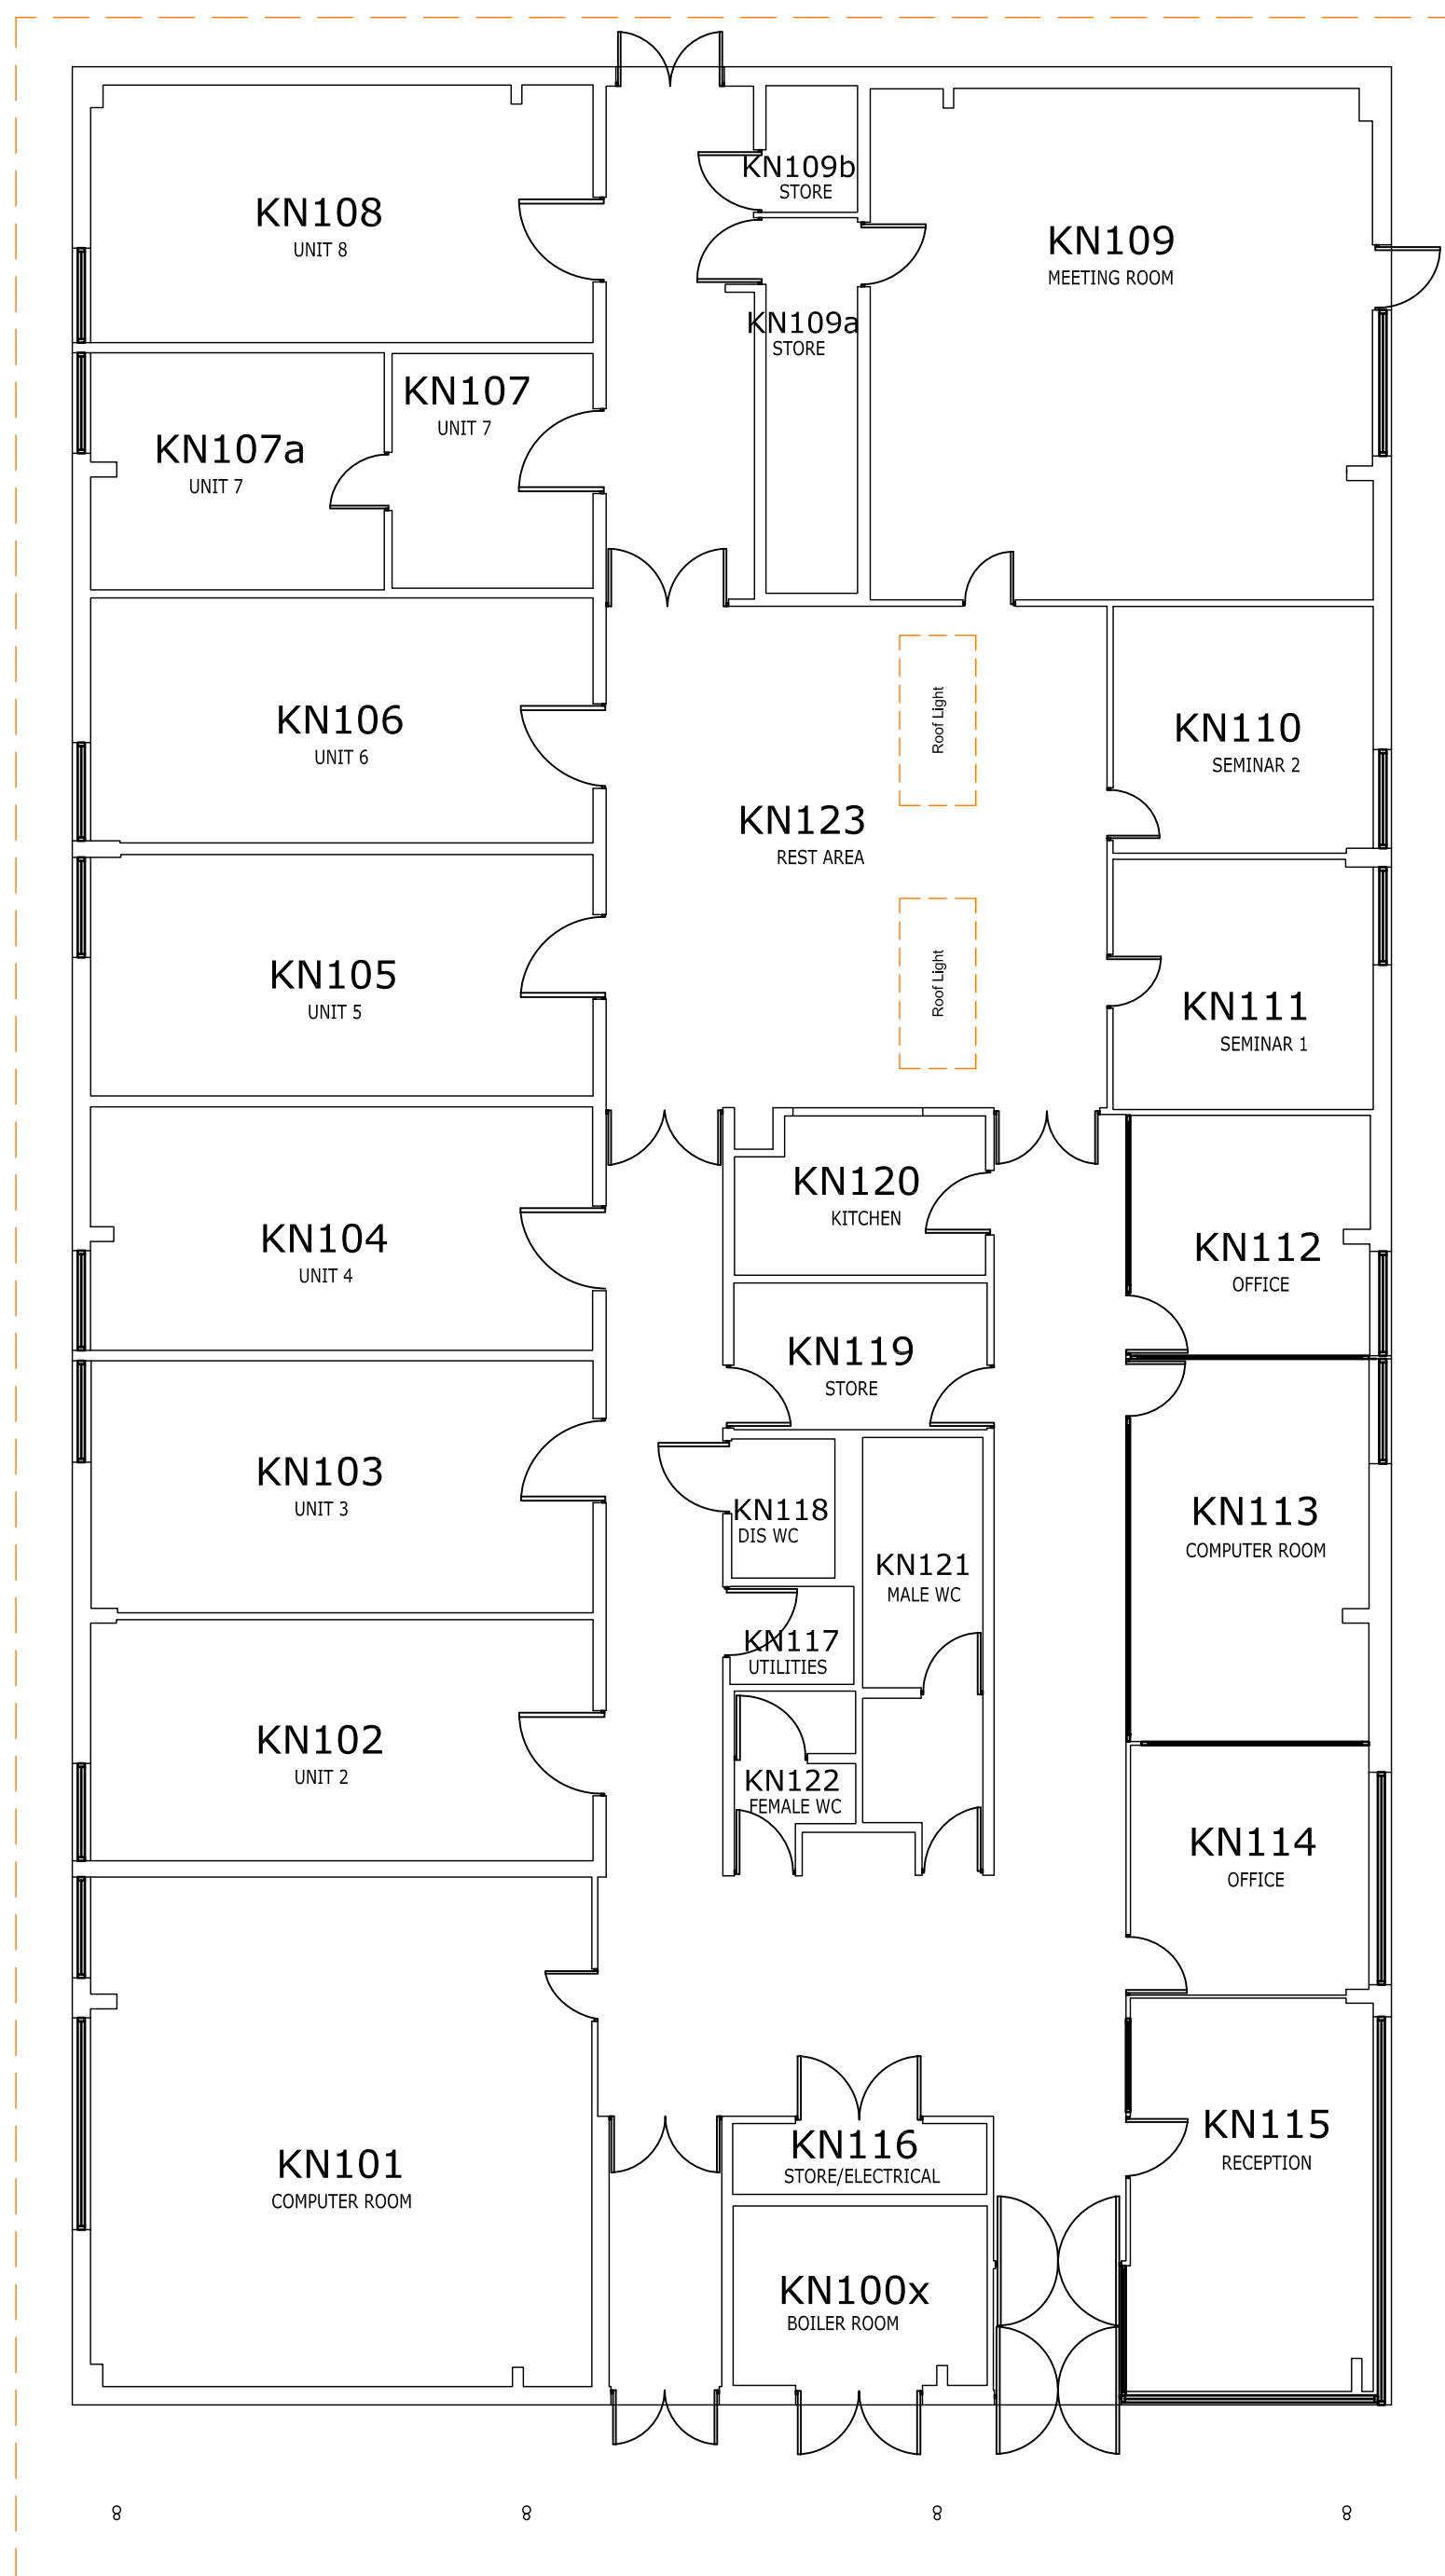

PROJECT	Buildings Inventory
DESCRIPTION	Floor Plan
BUILDING	Knowledge Exchange
SCALE	1:100 @ A3
DATE	Dec 08
PROJECT NO.	
DRAWING NO.	PKN-001
DRAWN BY	
REVISION	

Rev	Description	Initials	Date
DO NOT SCALE - USE FIGURED DIMENSIONS ONLY - ALL DIMENSIONS TO BE CHECKED ON SITE			



8 8 8 8

