




- Key
- = Suspended Ceiling height.
 - = Ceiling height.
 - = Finished floor level.
 - = Window
 - = Door indicating direction of swing.
 - = Canopy supporting columns.

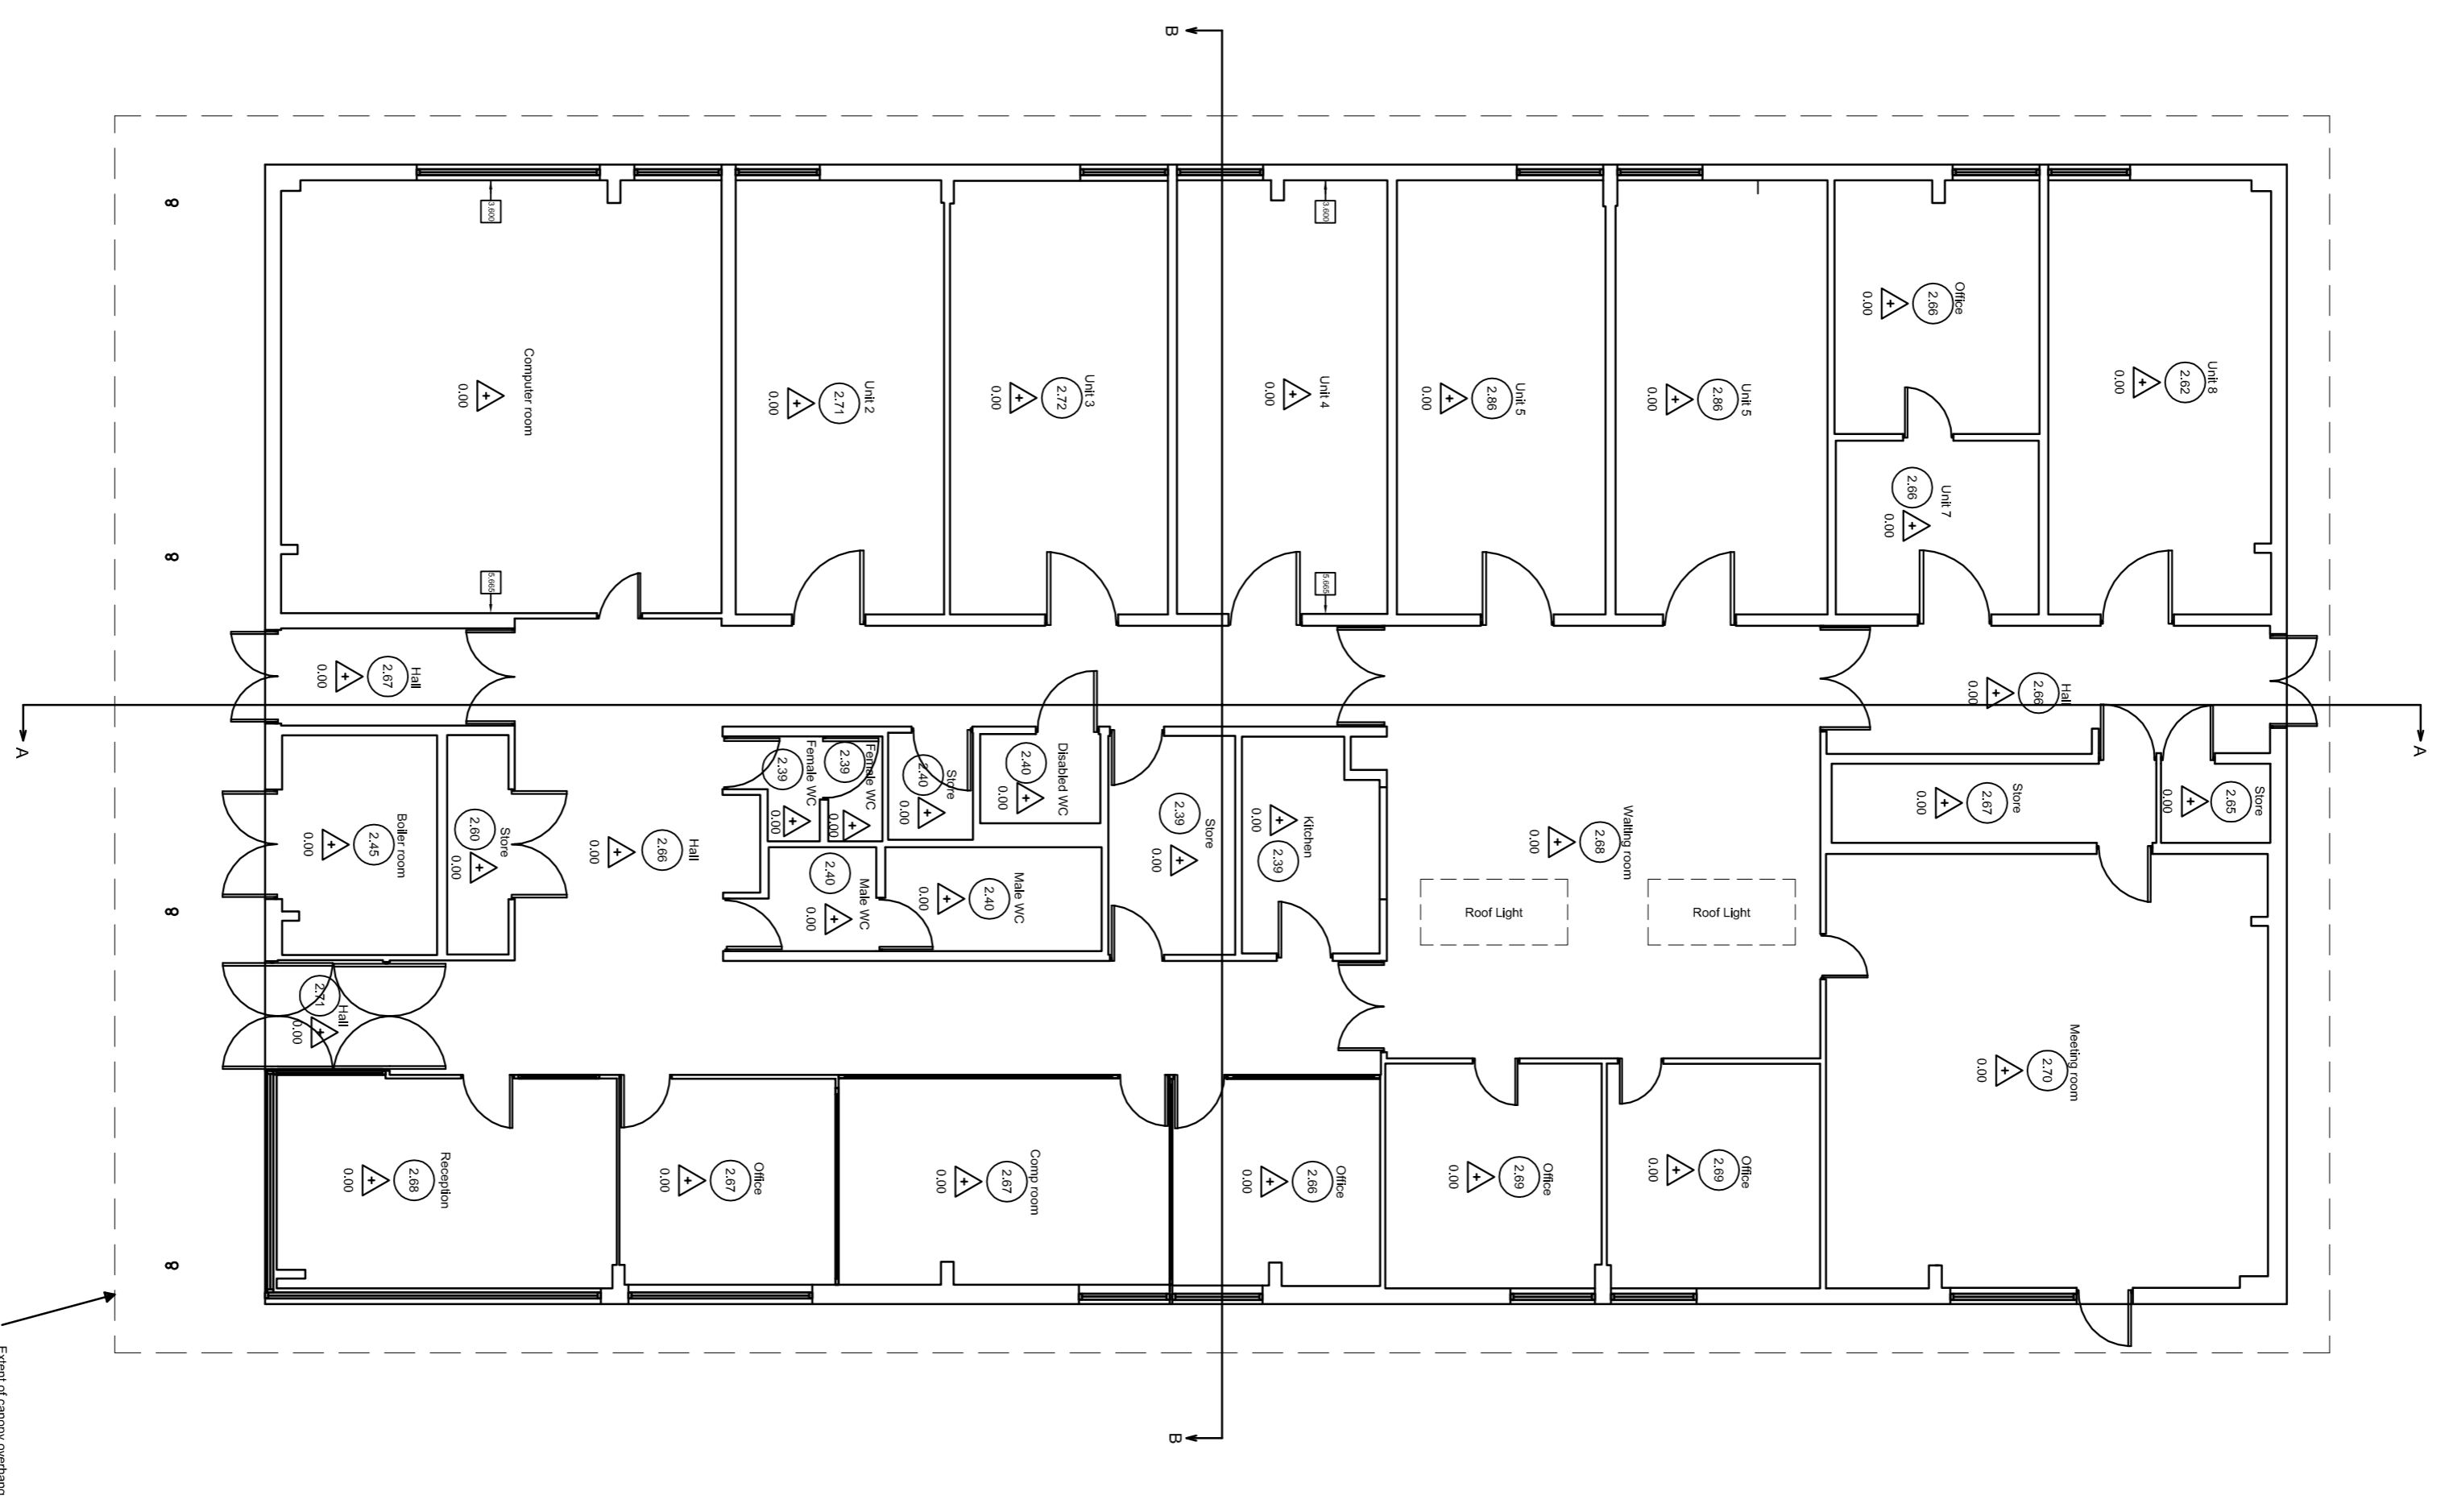

GROUND FLOOR PLAN

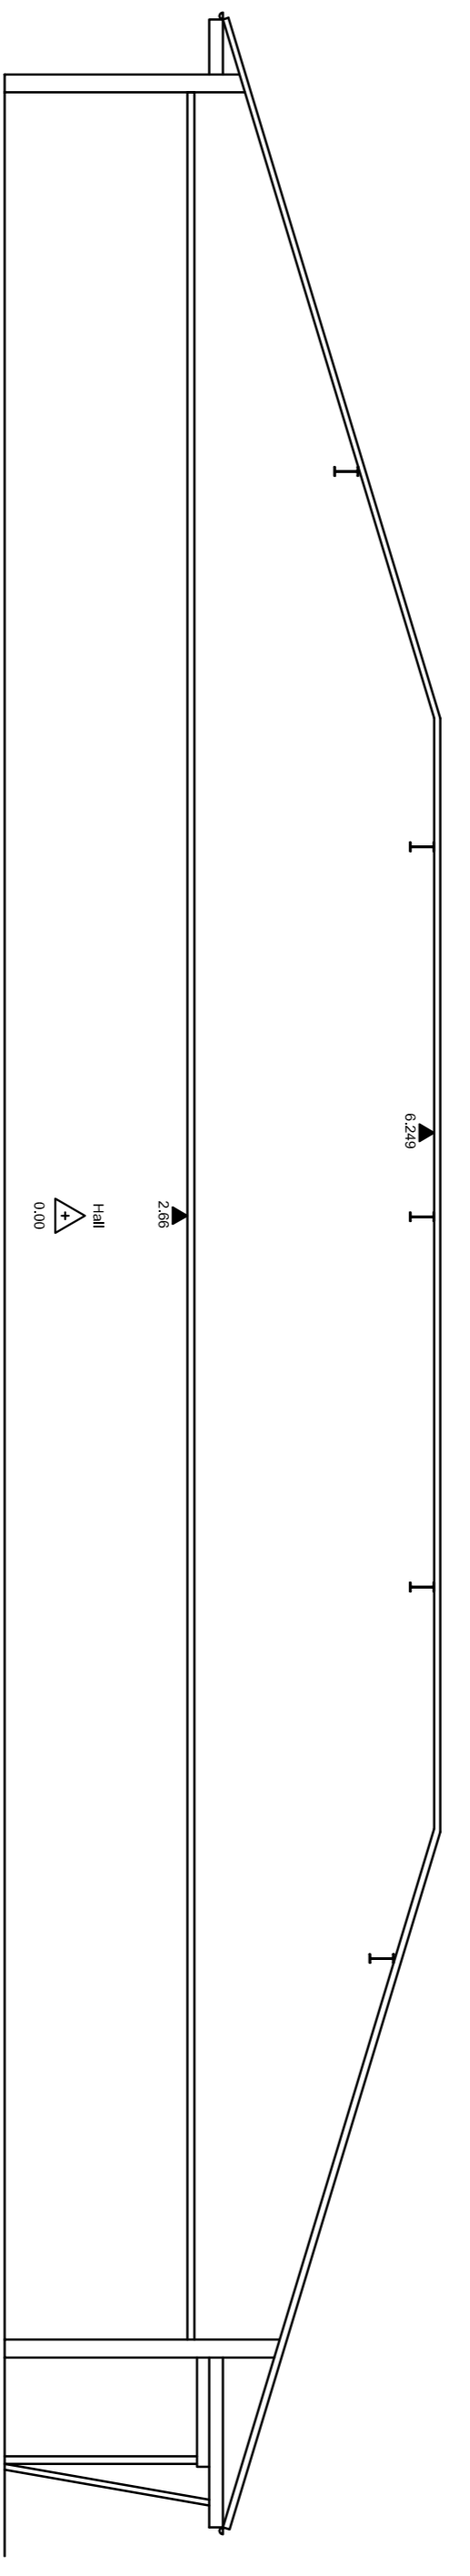

SECTION A

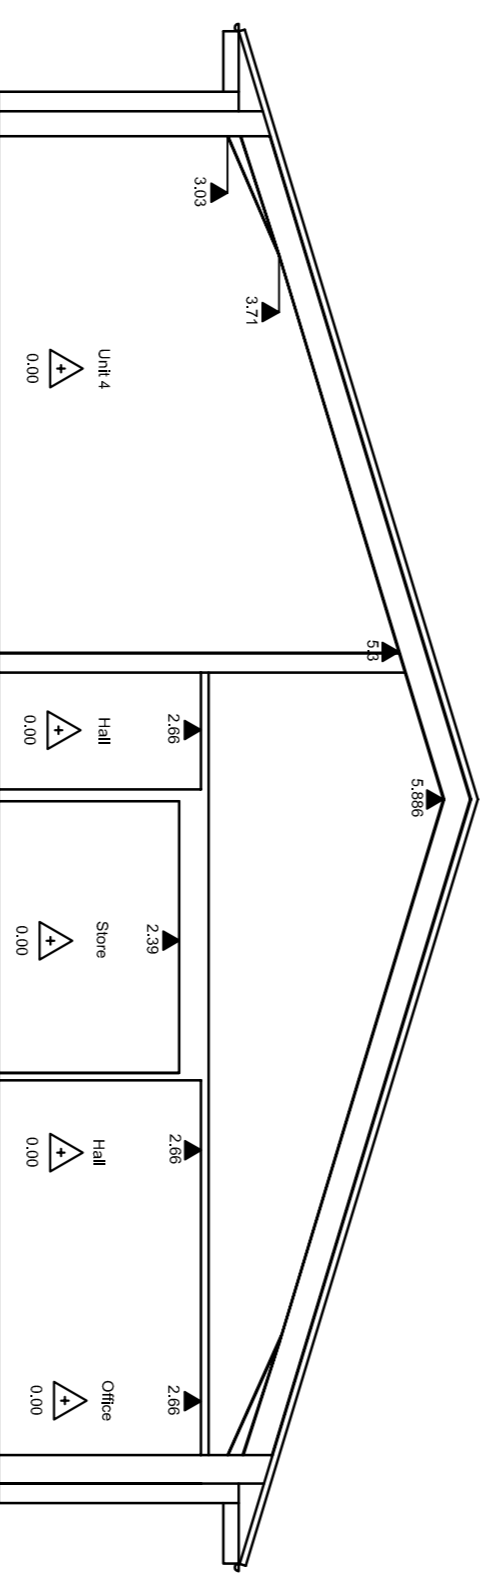

SECTION B

revision	description	by	date

J P P CONSULTING
 CONSULTING STRUCTURAL AND CIVIL ENGINEERS
 Cedar Barn, White Lodge, Walsgrave, Northampton, NN6 9PX.
 Telephone (01604) 781811 Fax (01604) 781999 Email: mail@jpp.co.uk

Client UNIVERSITY OF NORTHAMPTON
 Project KNOWLEDGE EXCHANGE

Title FLOOR PLANS AND SECTIONS

Status FOR INFORMATION

scale @ A1	date	drawn by	checked by
1:100	September 2008	JF	

project ref	drg No.	revision
L4459/P	S01	