

GROUND FLOOR PLAN


Rev A - Layouts updated - KBS - 28/06/012

Rev	Description	Initials	Date


DO NOT SCALE - USE FIGURED DIMENSIONS ONLY - ALL DIMENSIONS TO BE CHECKED ON SITE



PROJECT	Buildings Inventory		
DESCRIPTION	Ground Floor Plan		
BUILDING	Pythley - Shops		
SCALE	1:100 @ A3	DATE	Jan 07
		DRAWN BY	JL
PROJECT NO.	DRAWING NO.	REVISION	
	PPS-001	A	

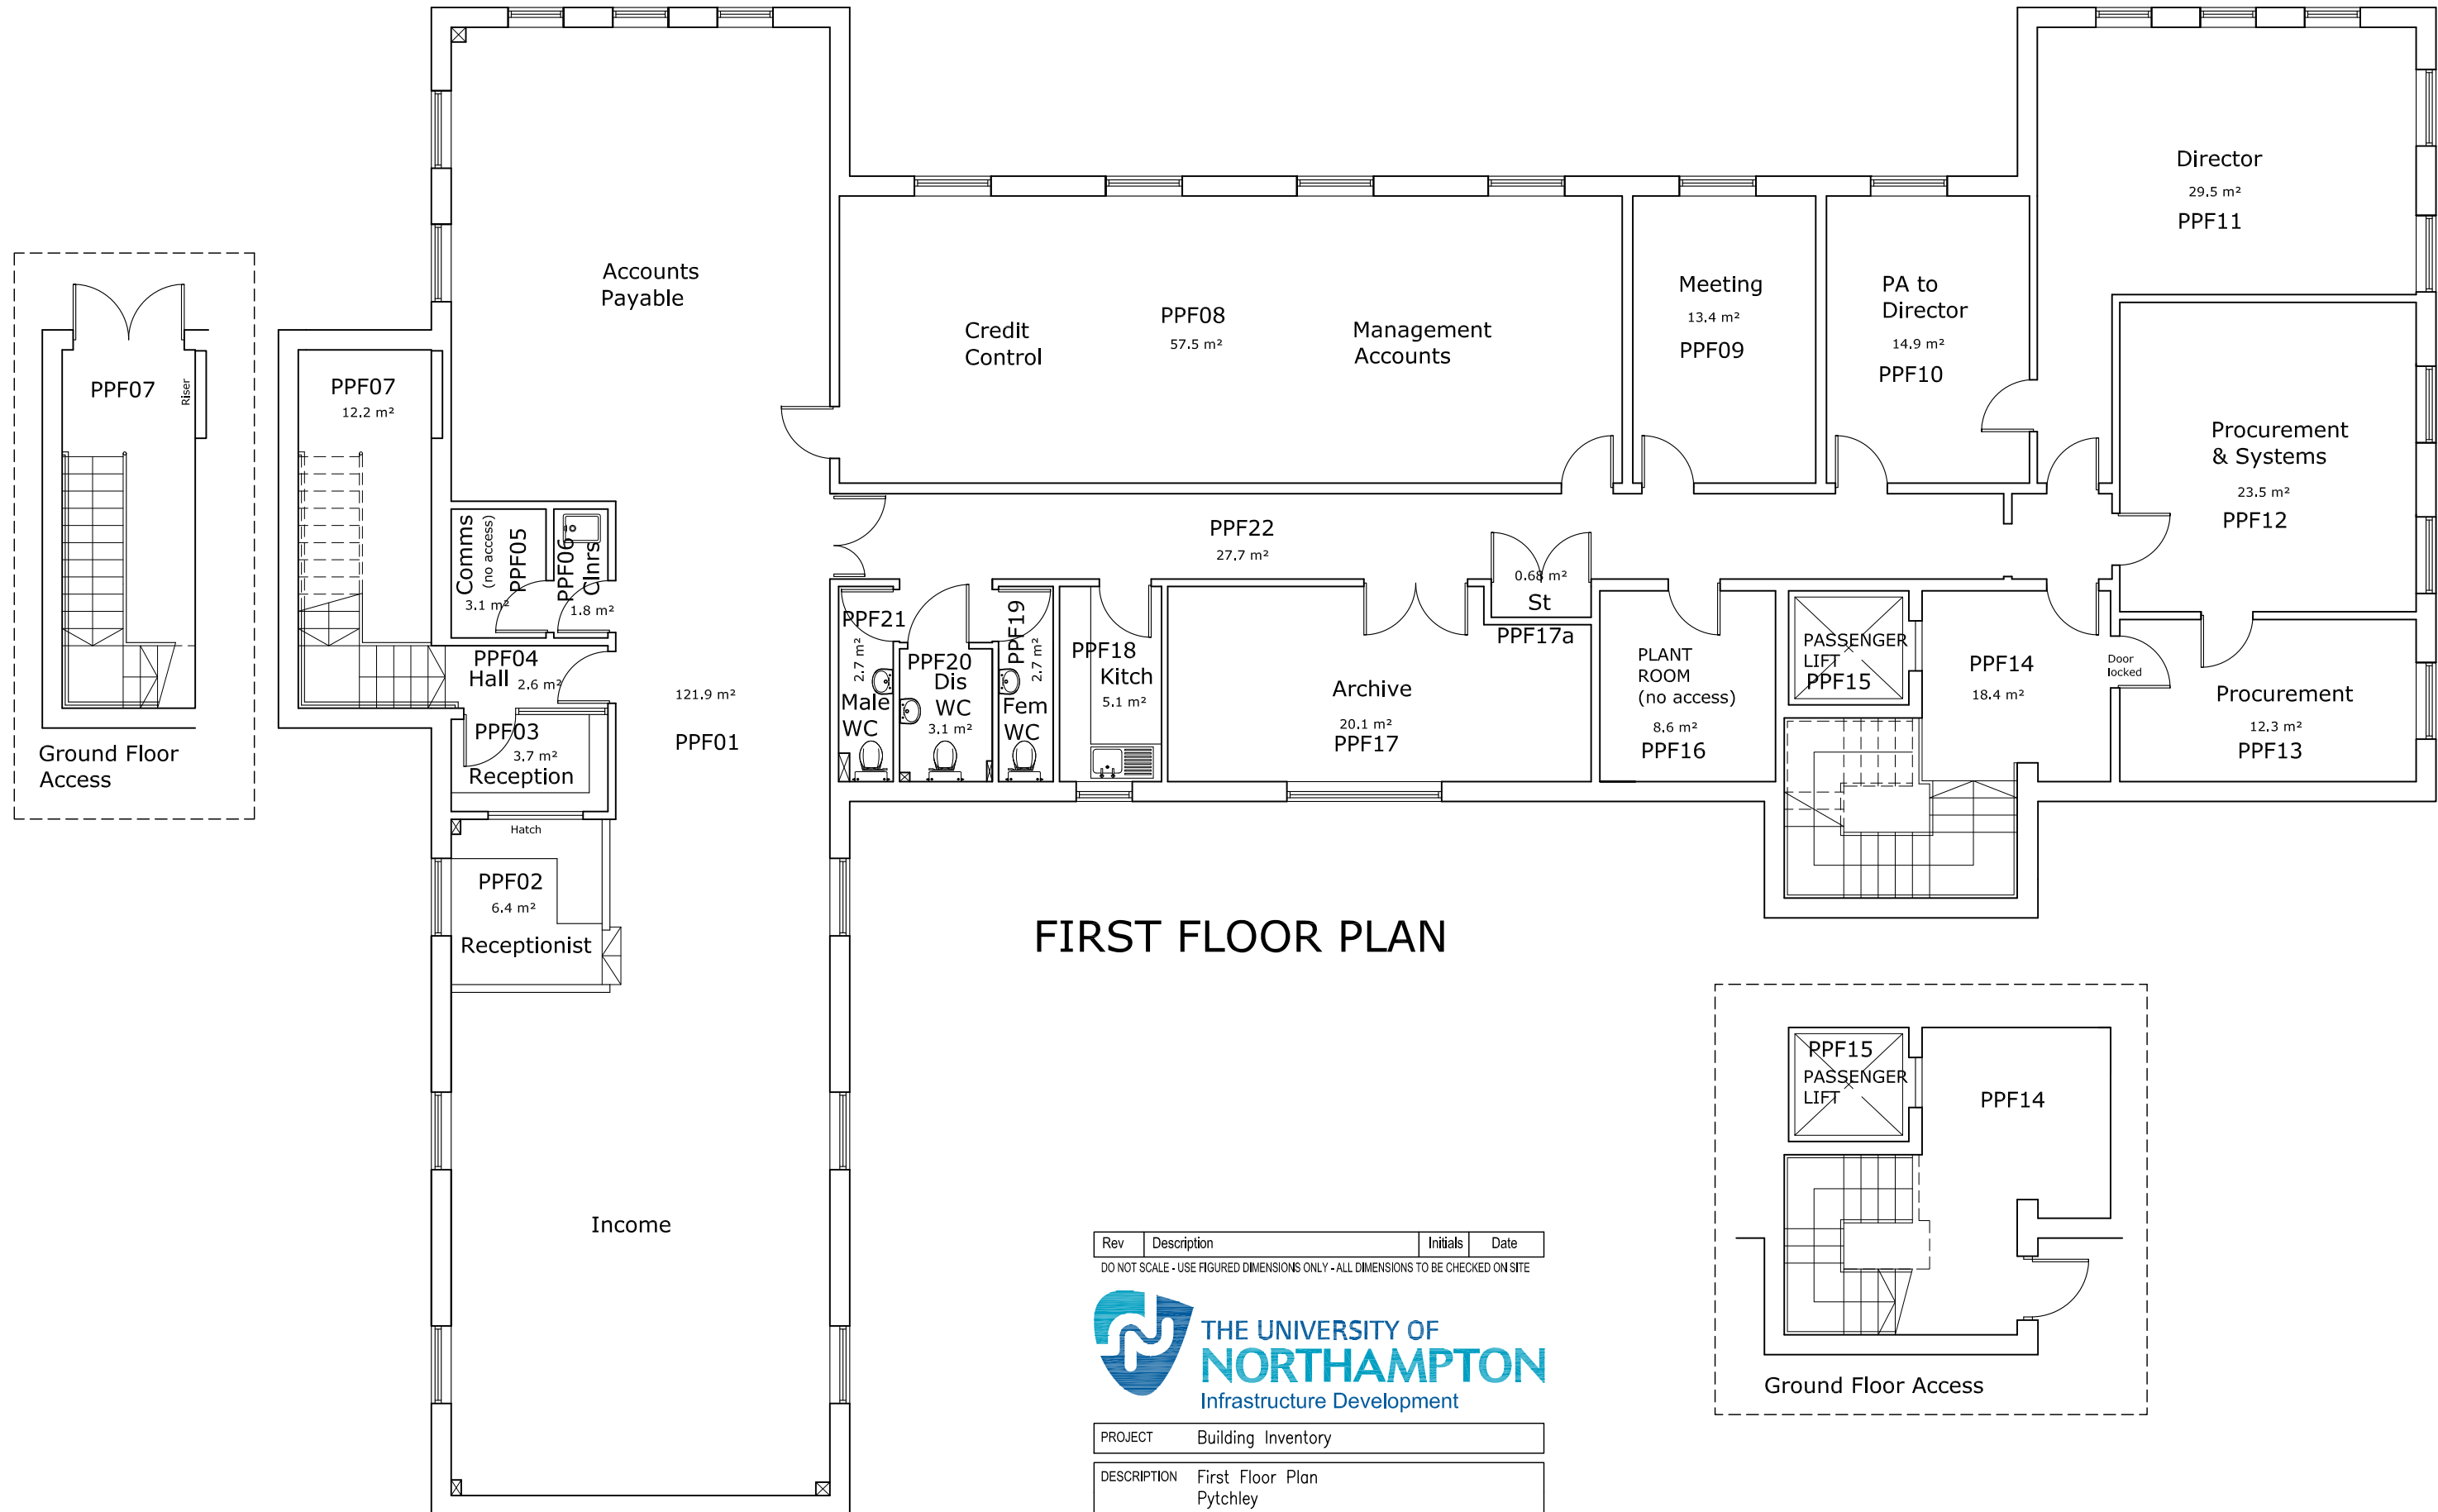

# FIRST FLOOR PLAN

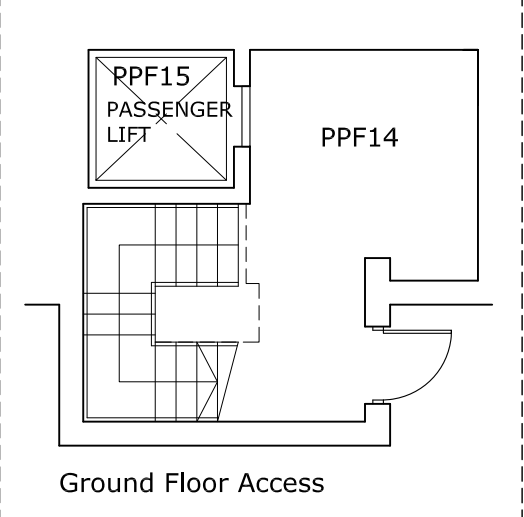

Rev	Description	Initials	Date
DO NOT SCALE - USE FIGURED DIMENSIONS ONLY - ALL DIMENSIONS TO BE CHECKED ON SITE			



PROJECT	Building Inventory		
DESCRIPTION	First Floor Plan Pychley Finance		
SCALE	1:100 @ A3	DATE	Sept 11
		DRAWN	KBS
PROJECT NO.	PPS	DRAWING NO.	002
		REVISION	