


DATE	REVISION	DATE	REVISION	DATE	REVISION	DATE	REVISION
2012.02.02	1.0	2012.02.02	2.0	2012.02.02	3.0	2012.02.02	4.0
2012.02.02	5.0	2012.02.02	6.0	2012.02.02	7.0	2012.02.02	8.0
2012.02.02	9.0	2012.02.02	10.0	2012.02.02	11.0	2012.02.02	12.0

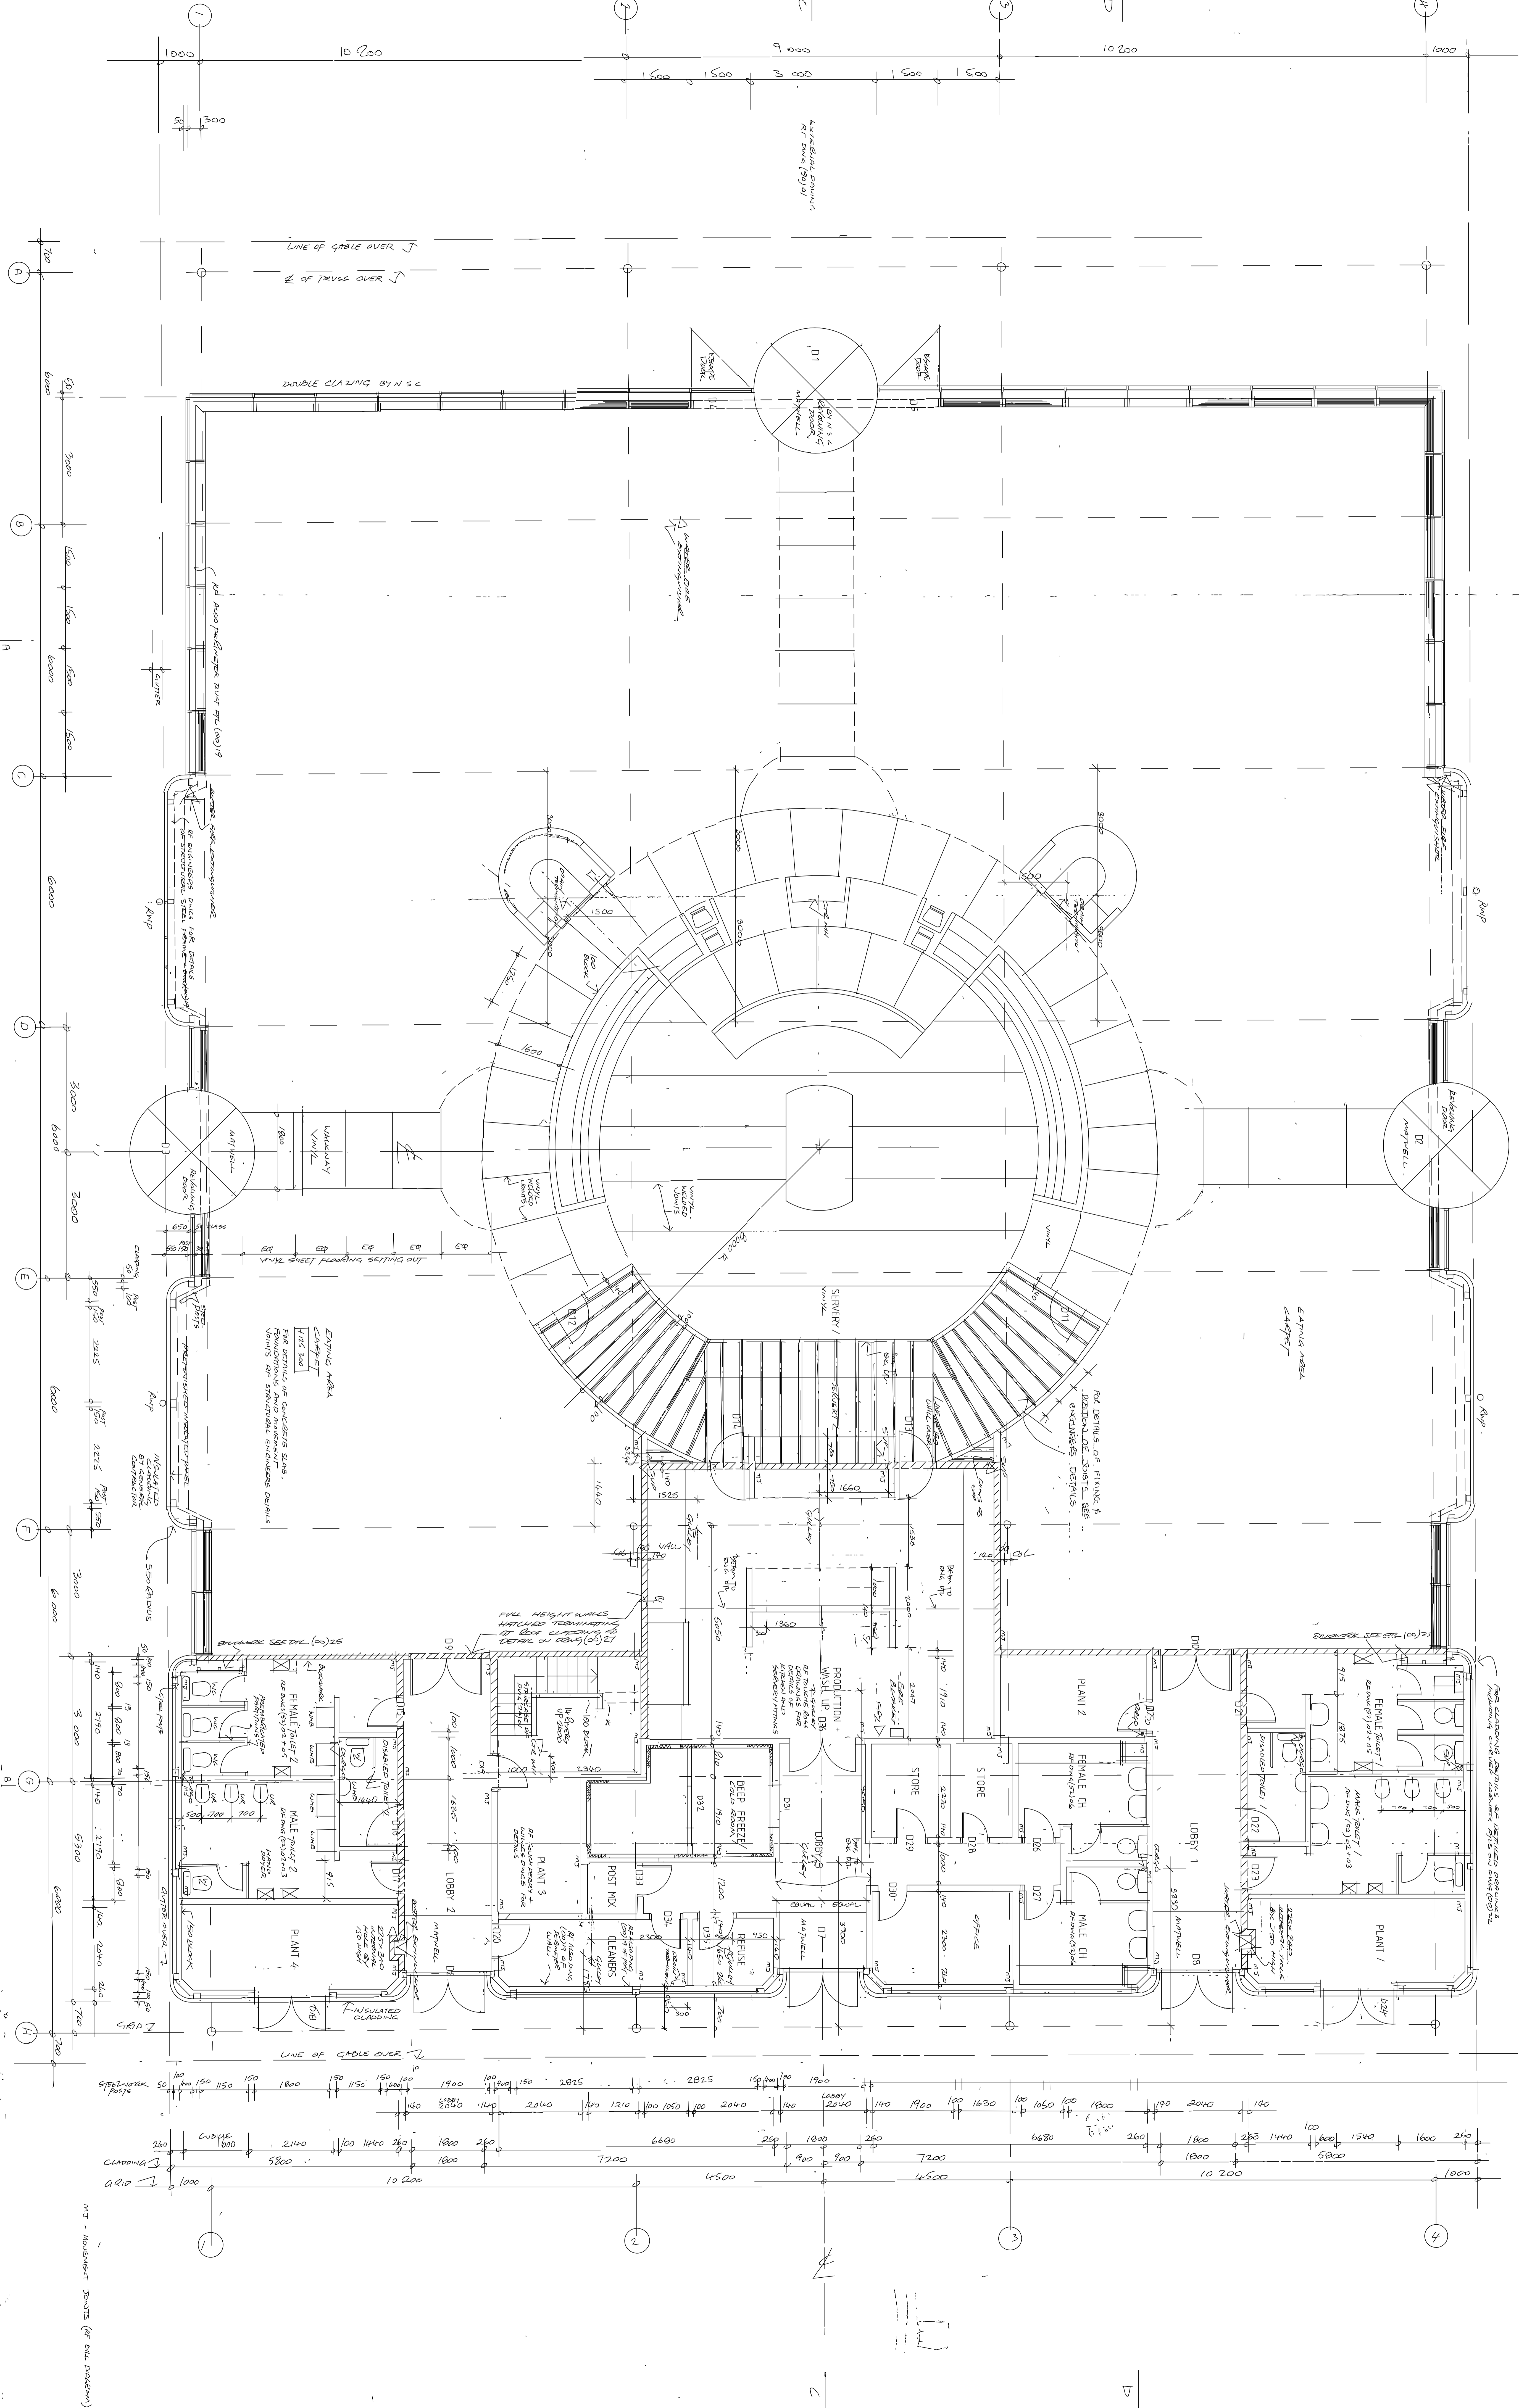

© Gotch Saunders & Surridge

Architect & Engineer
 GOTCH SAUNDERS & SURRIDGE
 35 Hedrick, Kettering, Nottinghamshire, Notts NG5 2ES (0528) 513185
 Fax No N16(11)
 Project: RESTAURANT NEVE COLEEE
 Drawing: GROUND FLOOR PLAN
 Scale: 1/50
 Date: 15/02/12
 Drawn By: (00104)
 No: 15