


GROUND FLOOR LAYOUT

Rev	Description	Initials	Date
DO NOT SCALE - USE FIGURED DIMENSIONS ONLY - ALL DIMENSIONS TO BE CHECKED ON SITE			



PROJECT	Buildings Inventory
DESCRIPTION	Ground Floor Plan
BUILDING	Student Union, Park Campus
SCALE	1:100 @ A3
DATE	Sep 08
DRAWN BY	JPP
PROJECT NO.	PUP-001
DRAWING NO.	PUP-001
REVISION	

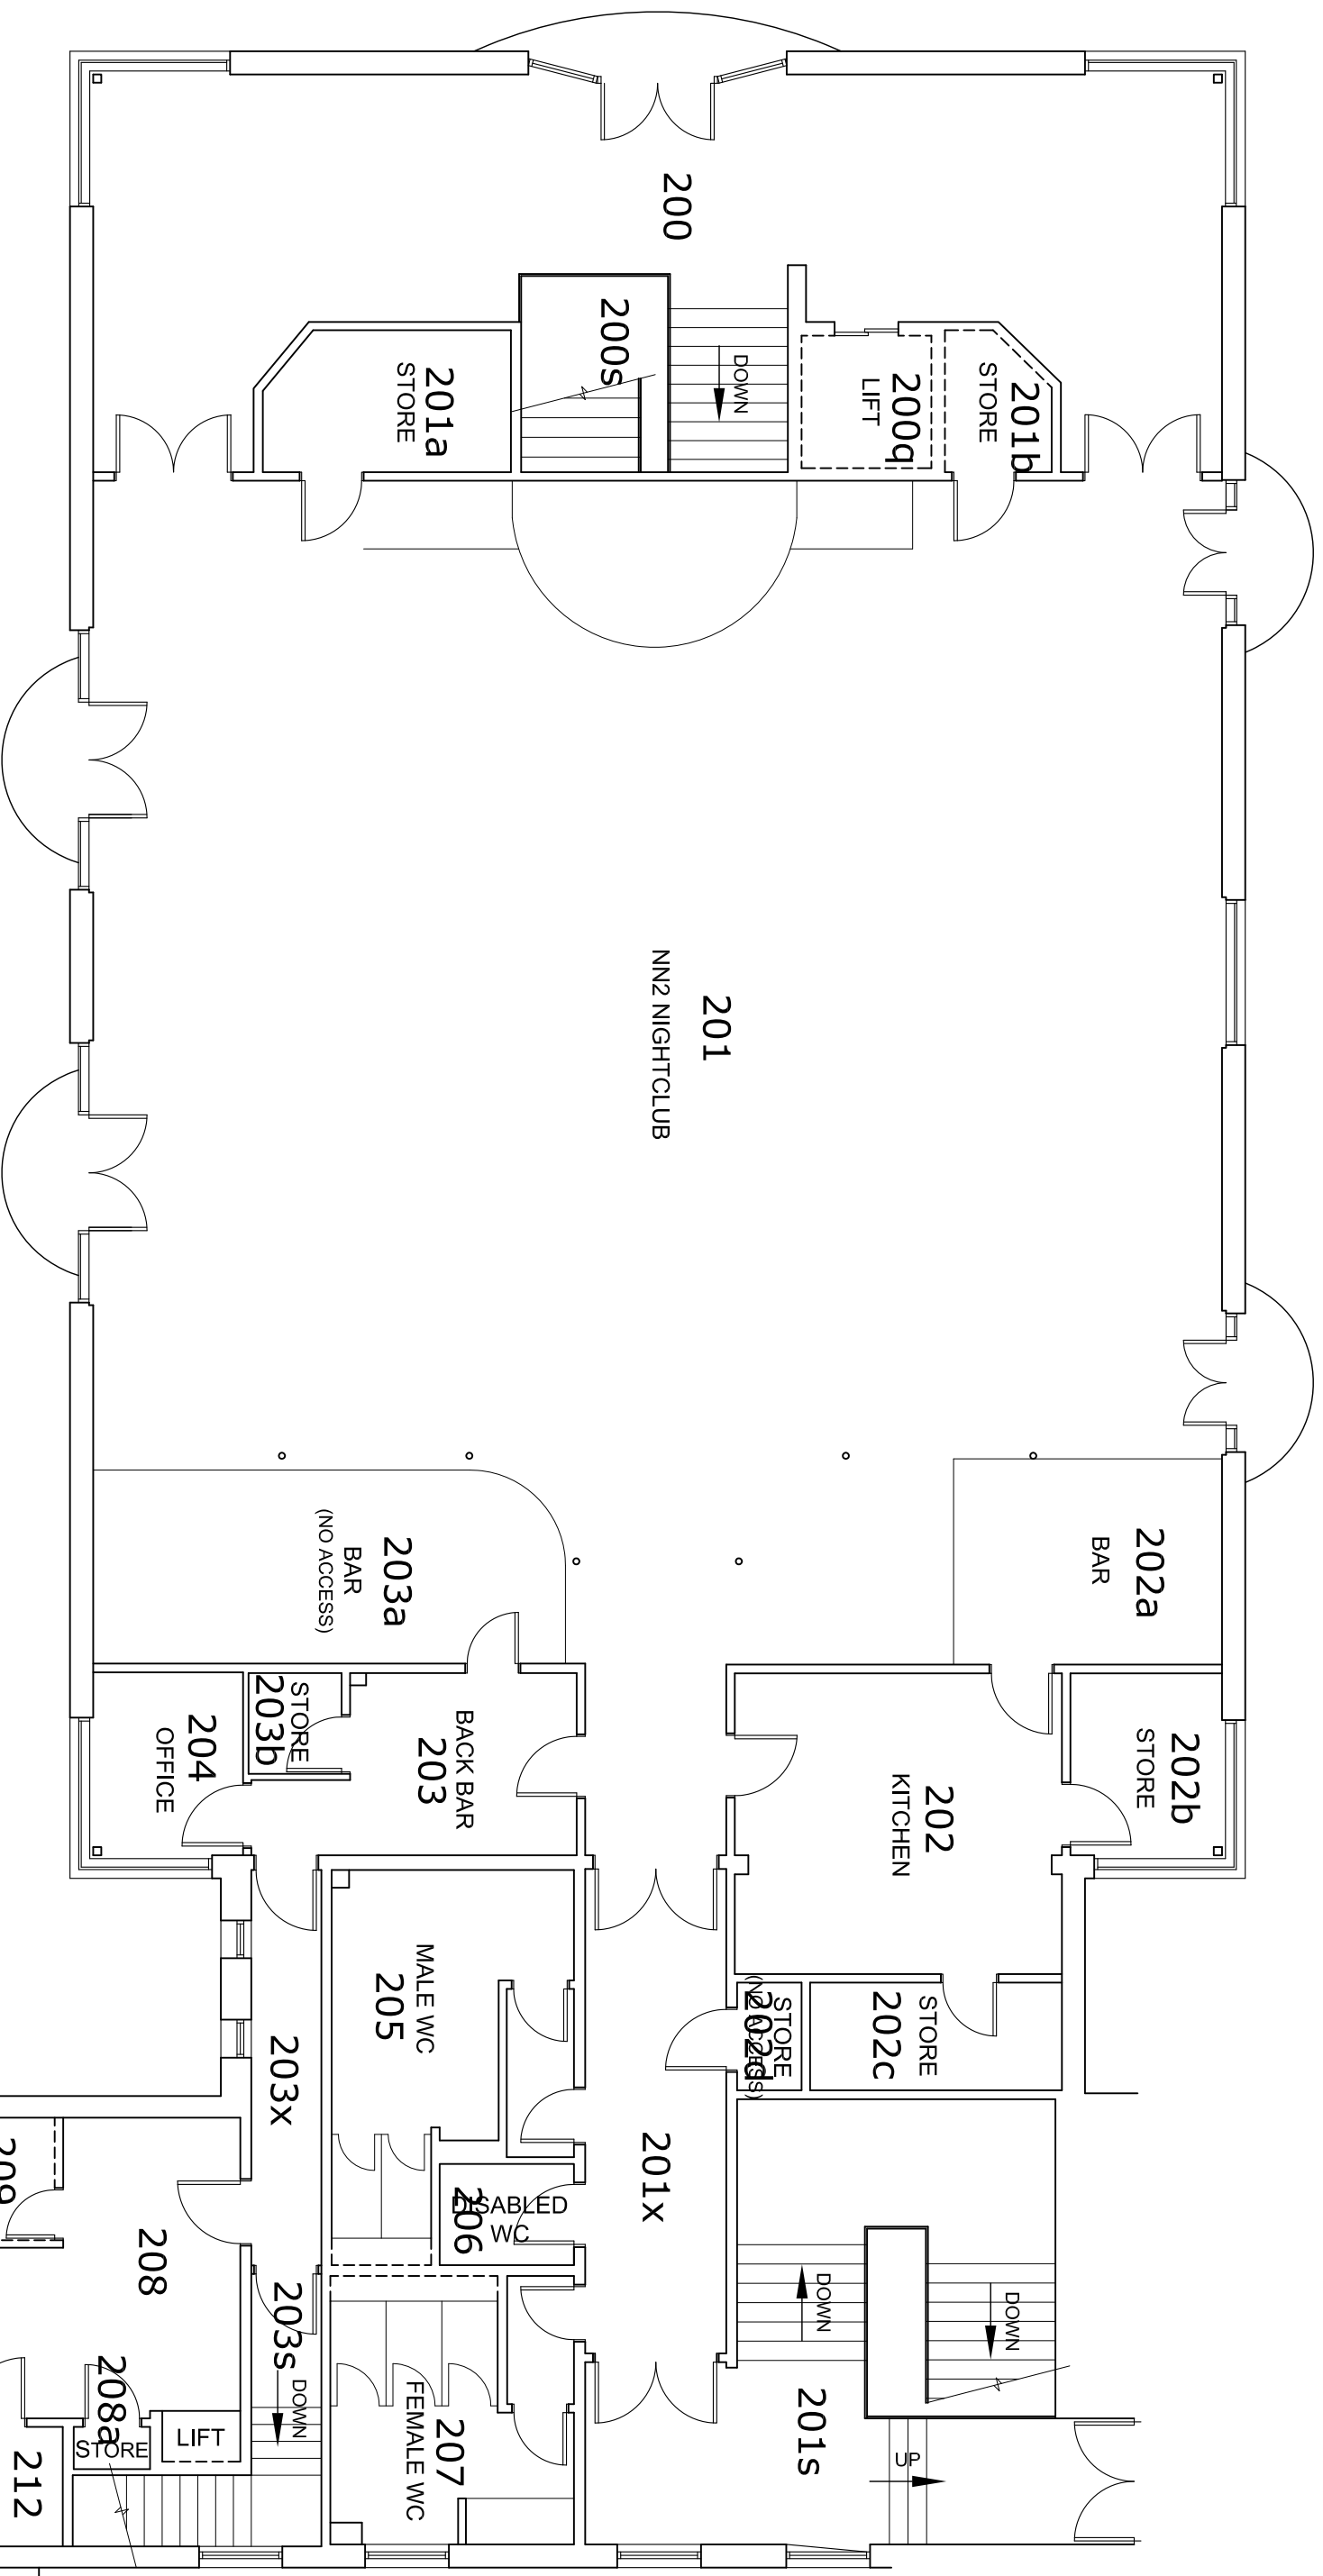

FIRST FLOOR LAYOUT



Rev	Description	Initials	Date
DO NOT SCALE - USE FIGURED DIMENSIONS ONLY - ALL DIMENSIONS TO BE CHECKED ON SITE			
<p>PROJECT Buildings Inventory</p> <p>DESCRIPTION First Floor Plan</p> <p>BUILDING Student Union, Park Campus</p> <p>SCALE 1:100 @ A3</p> <p>DATE Sep 08</p> <p>PROJECT NO. PUP-002</p>			
		DRAWN BY JPP	REVISION