


GROUND FLOOR

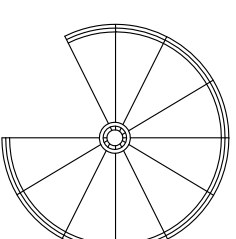


Rev	Description	Initials	Date
C	KITCHEN SURVEYED	JL	MAY'10

DO NOT SCALE - USE FIGURED DIMENSIONS ONLY - ALL DIMENSIONS TO BE CHECKED ON SITE



PROJECT	Buildings Inventory
DESCRIPTION	Ground Floor Plan
BUILDING	Senate
SCALE	1:100 @ A3
DATE	Jan 06
DRAWN BY	JL
PROJECT NO.	PSE-001
DRAWING NO.	
REVISION	C

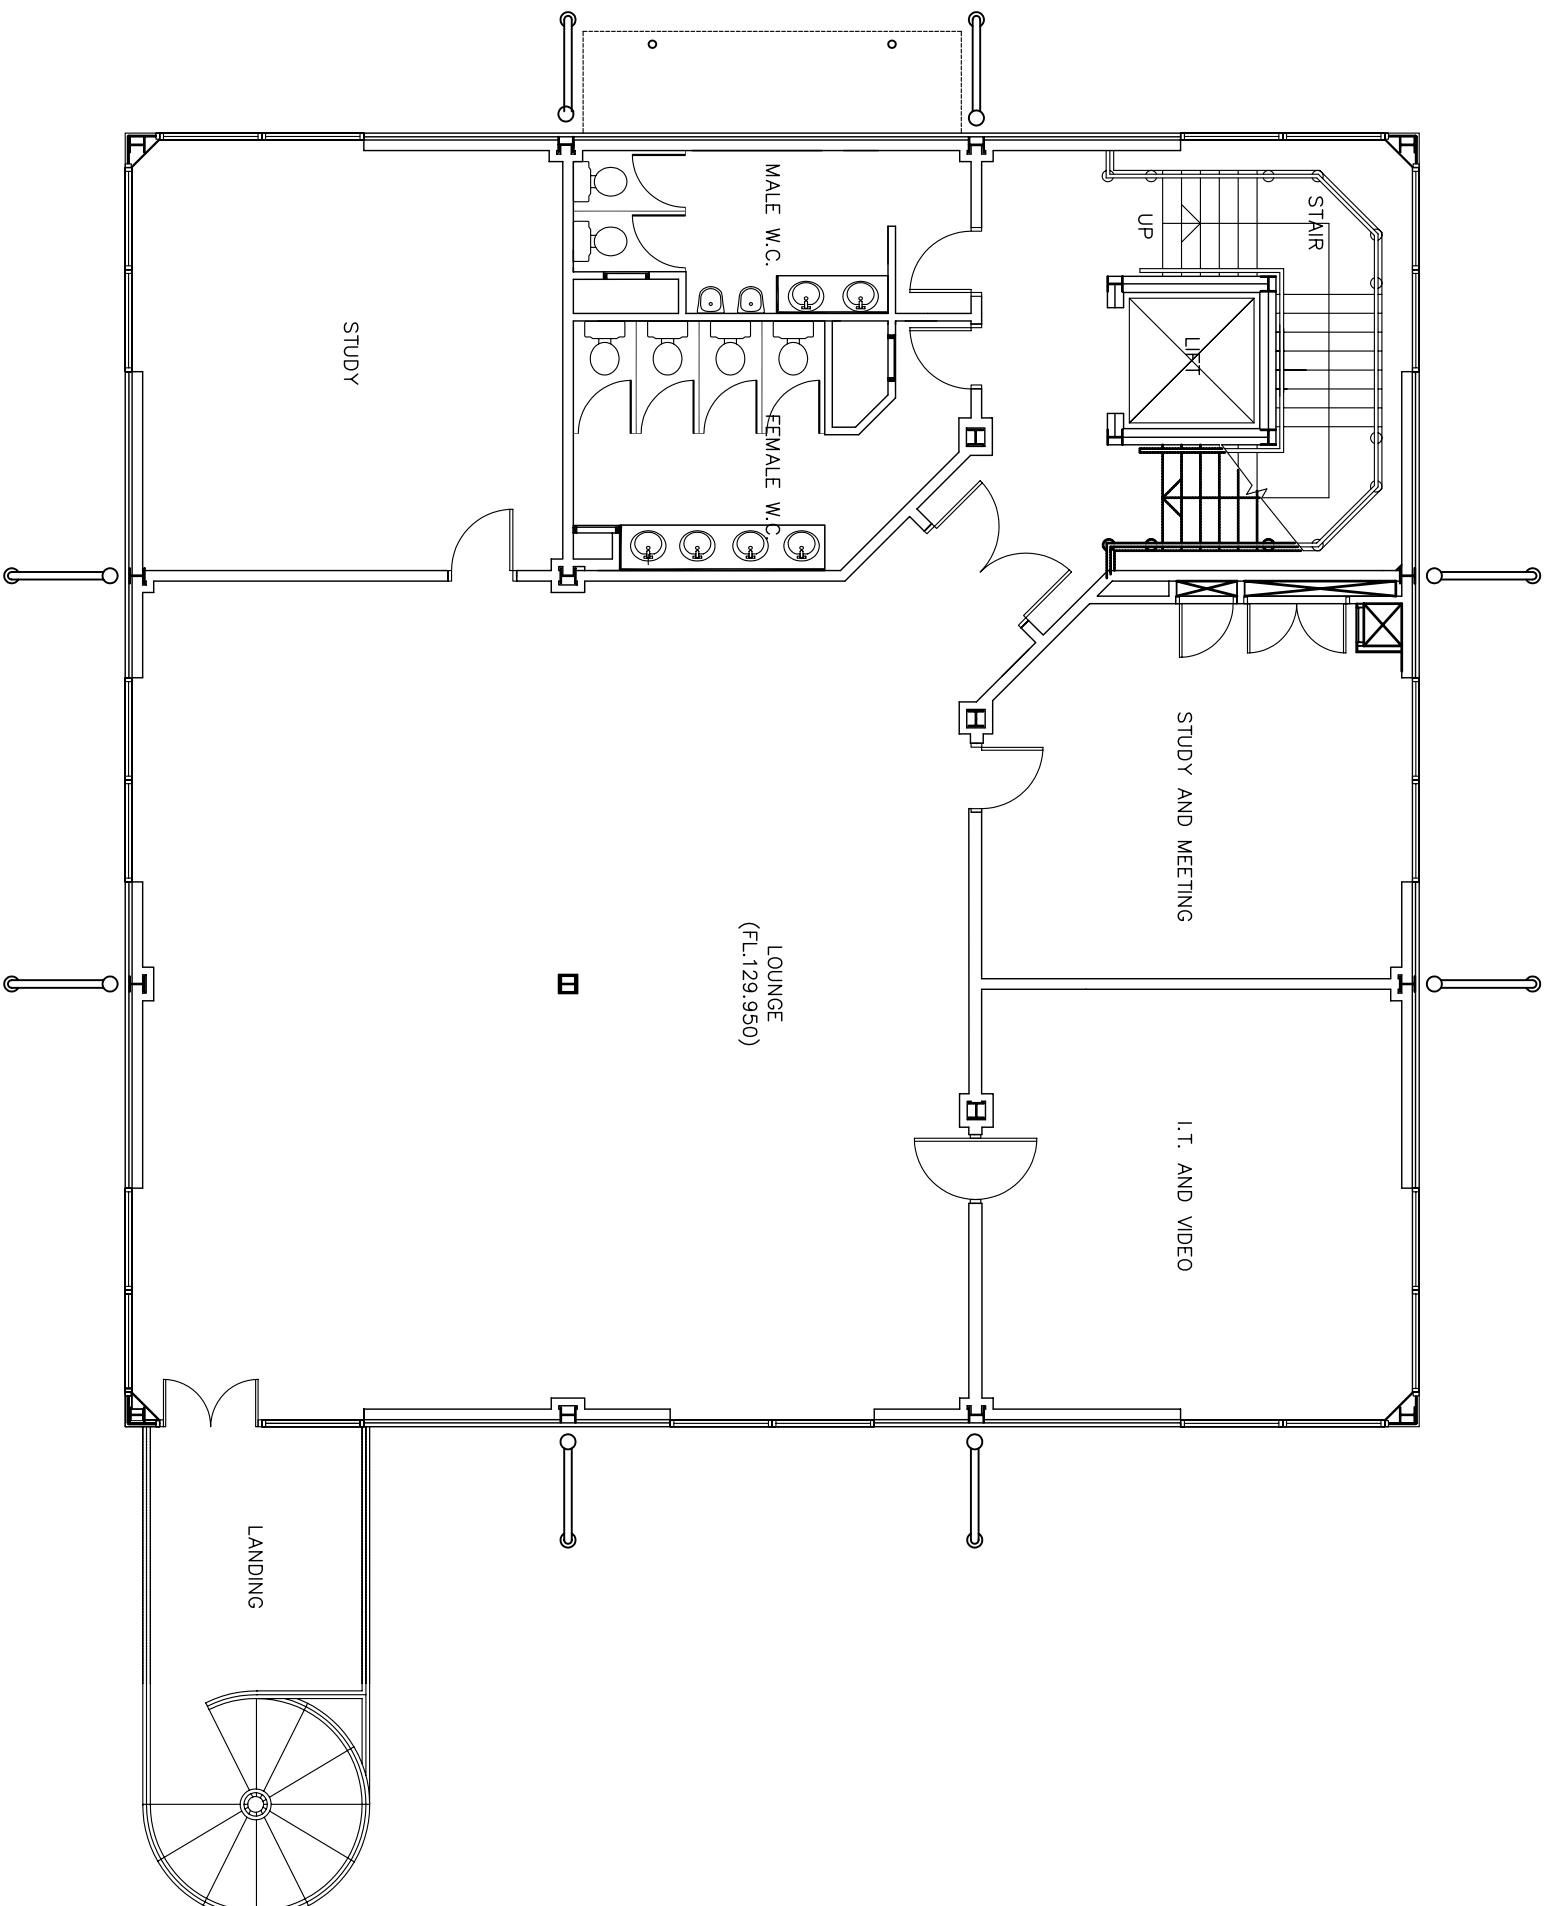

Rev	Description	Initials	Date
DO NOT SCALE - USE FIGURED DIMENSIONS ONLY - ALL DIMENSIONS TO BE CHECKED ON SITE			



PROJECT Buildings Inventory

DESCRIPTION First Floor Plan

BUILDING Senate

SCALE 1:100 @ A3


PROJECT NO. PSE-002

DATE Oct 05

DRAWING NO. PSE-002

DRAWN BY JL

REVISION

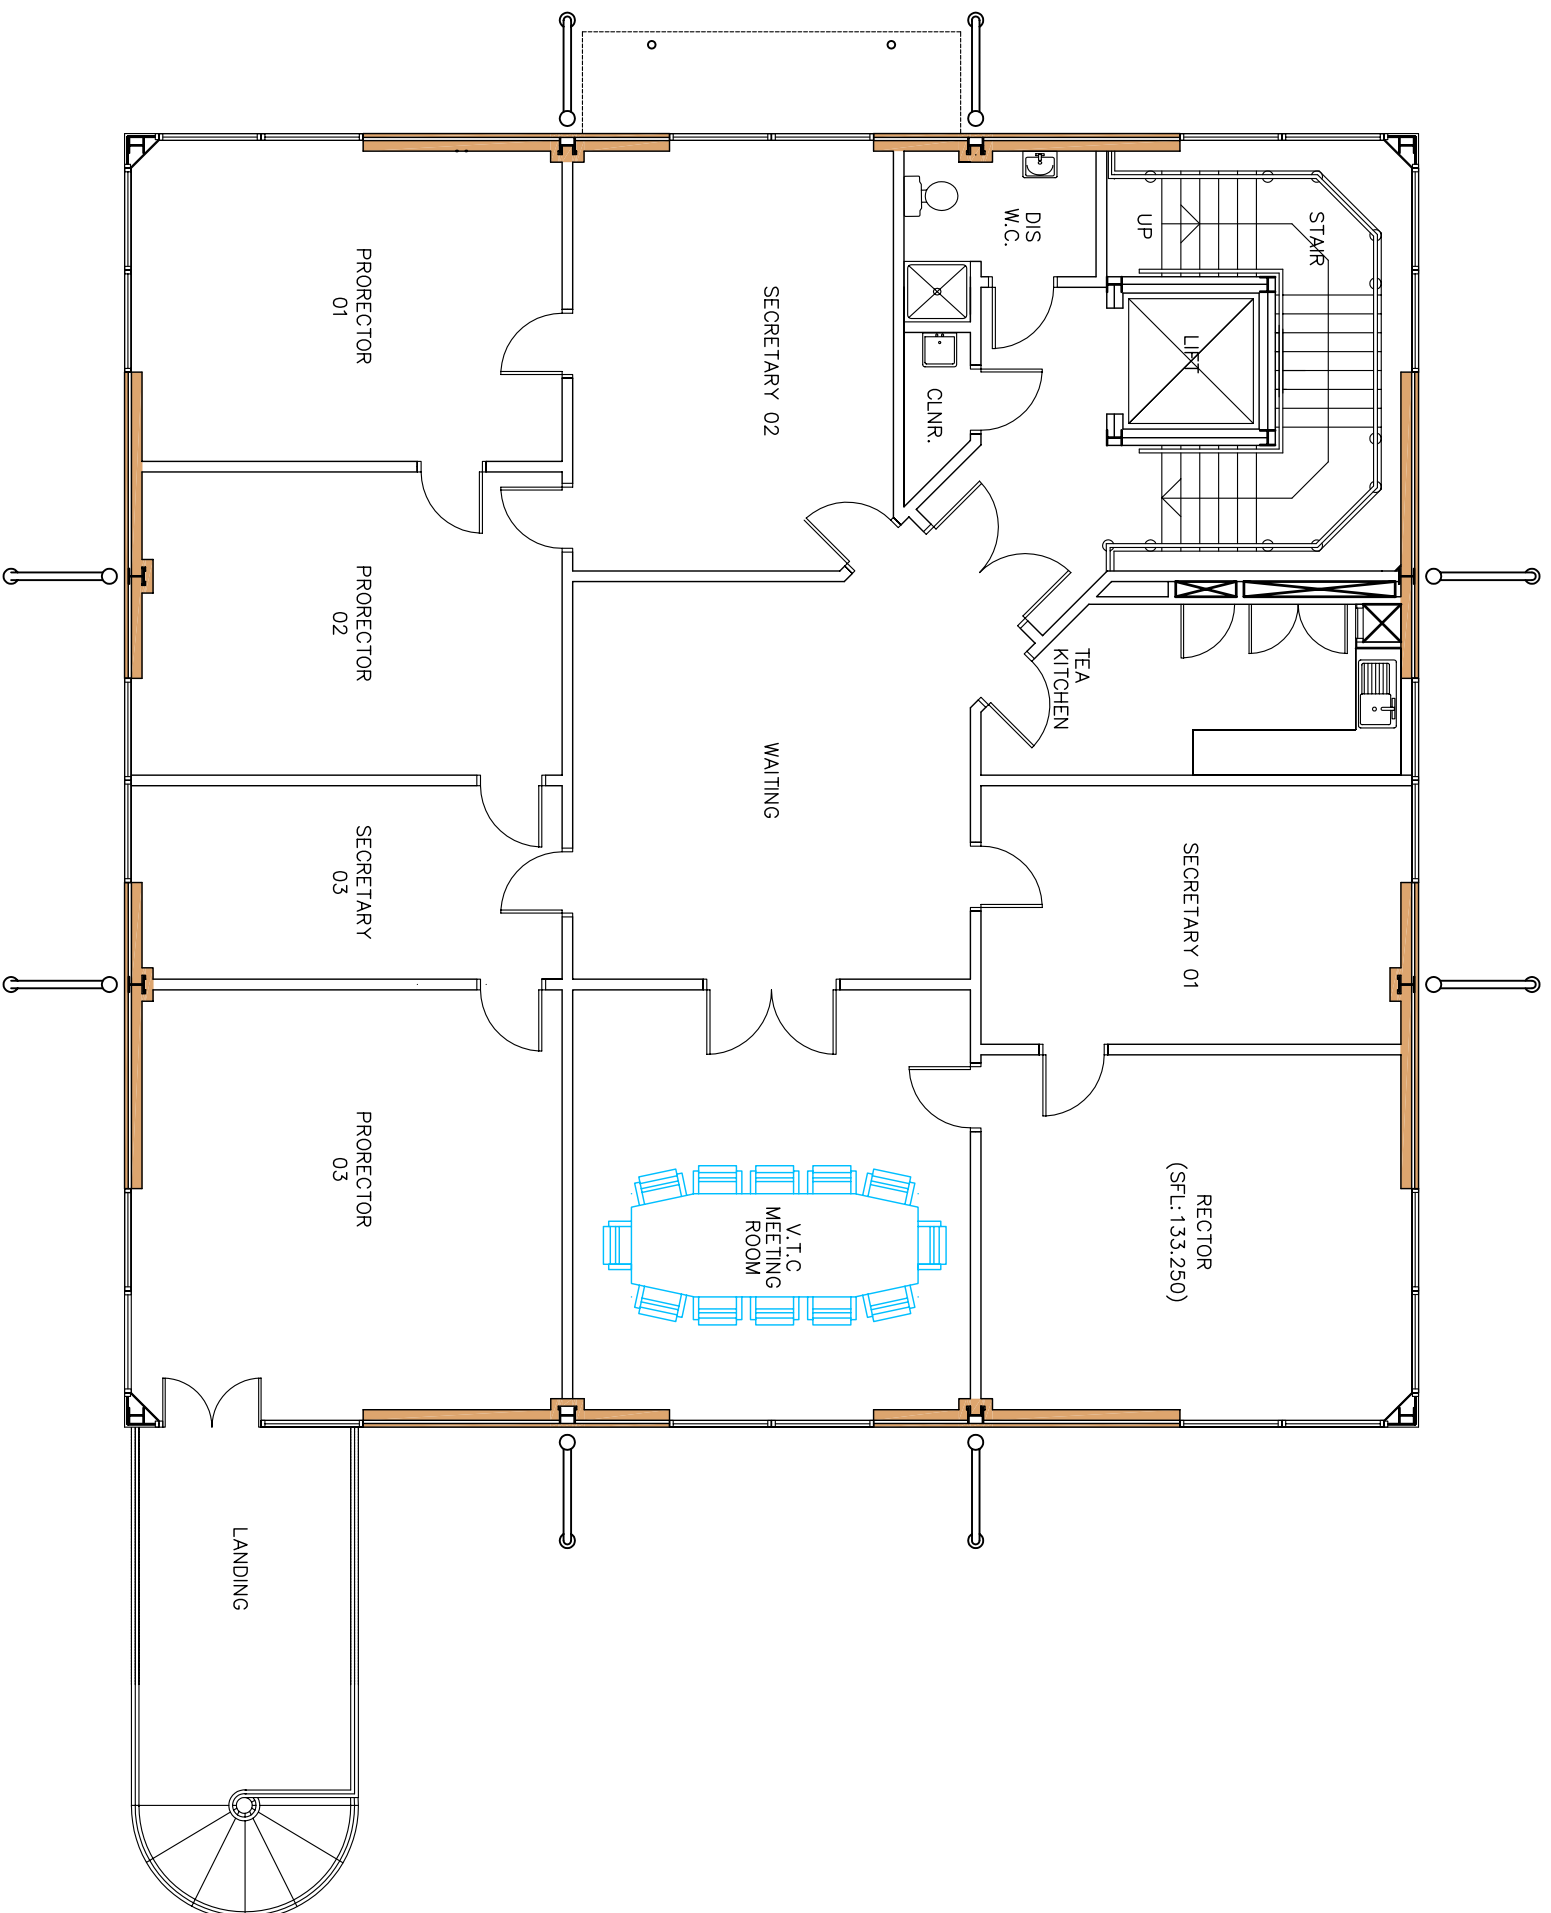

Rev	Description	Initials	Date
DO NOT SCALE - USE FIGURED DIMENSIONS ONLY - ALL DIMENSIONS TO BE CHECKED ON SITE			



PROJECT	Buildings Inventory
DESCRIPTION	Second Floor Plan
BUILDING	Senate
SCALE	1:100 @ A3
DATE	Oct 05
DRAWN BY	JL
PROJECT NO.	PSE-003
DRAWING NO.	
REVISION	