
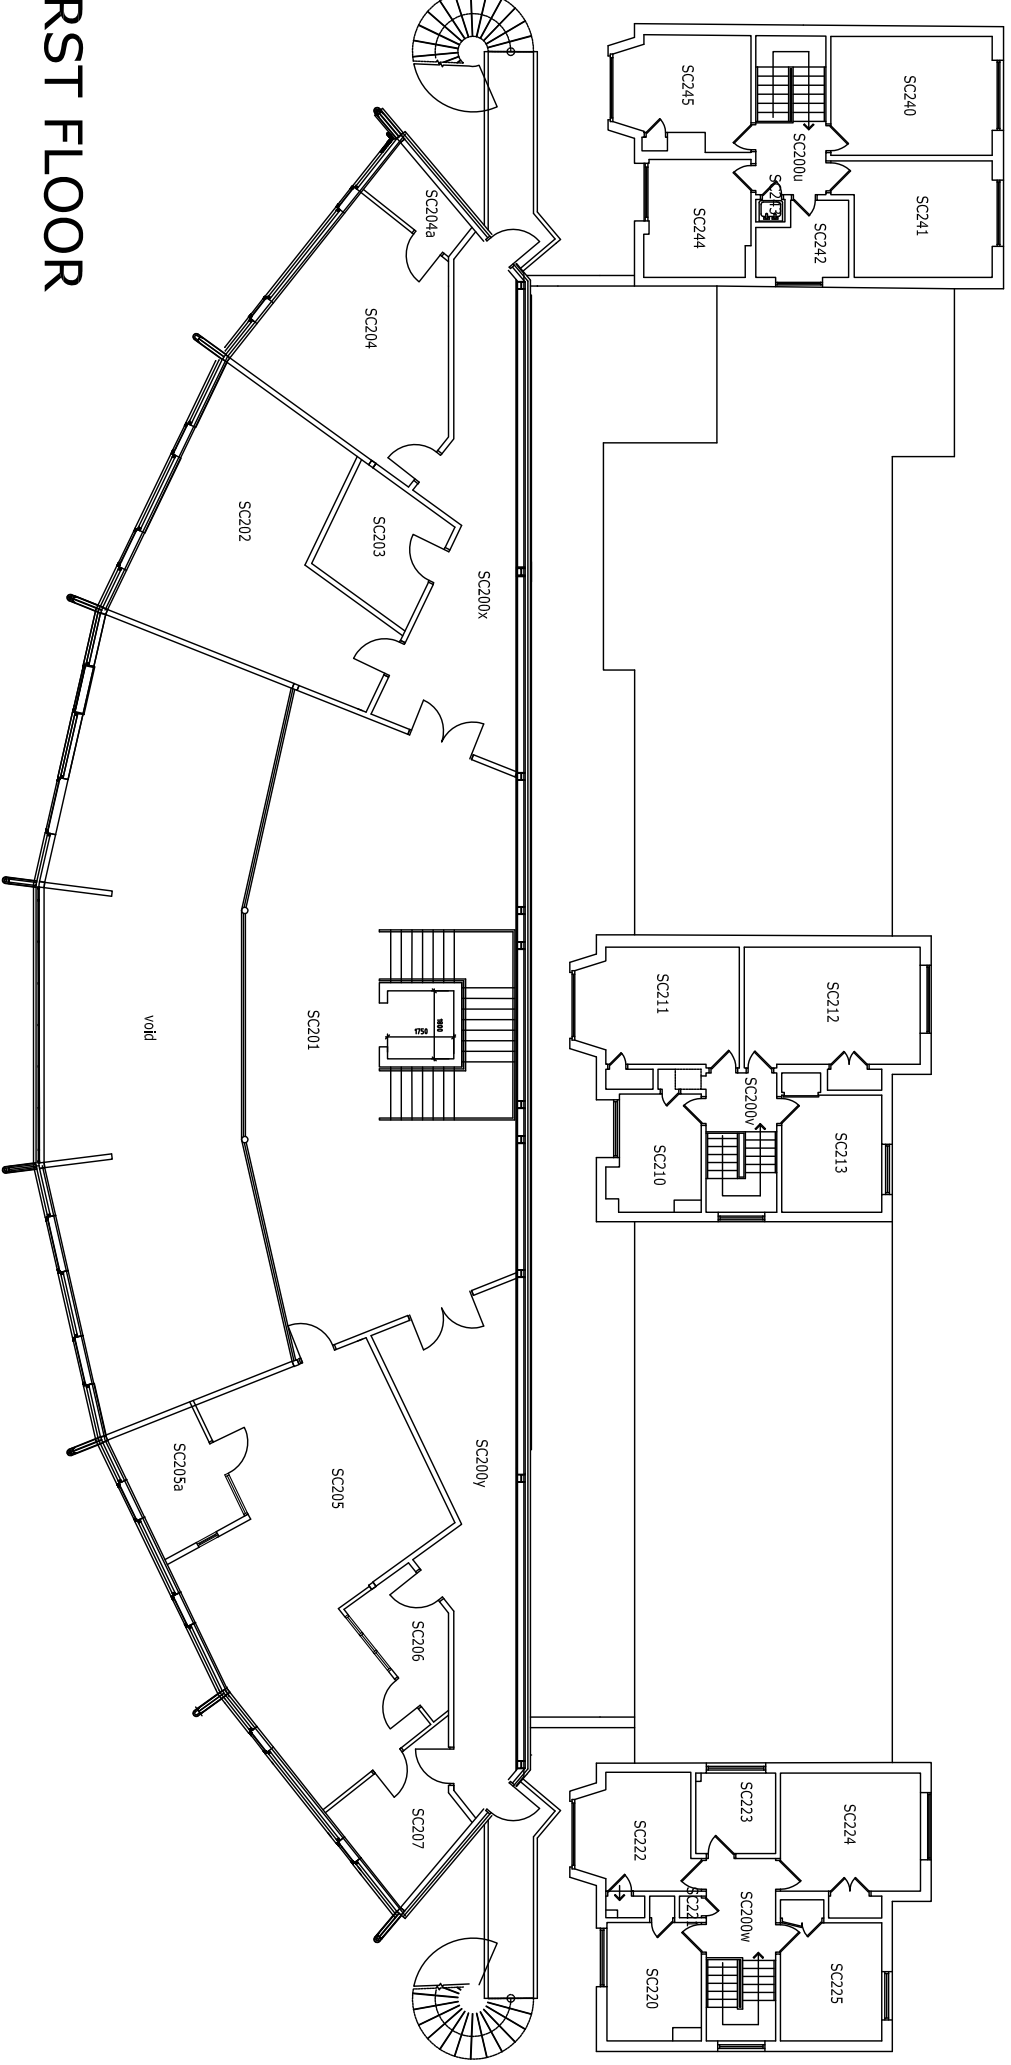



FIRST FLOOR

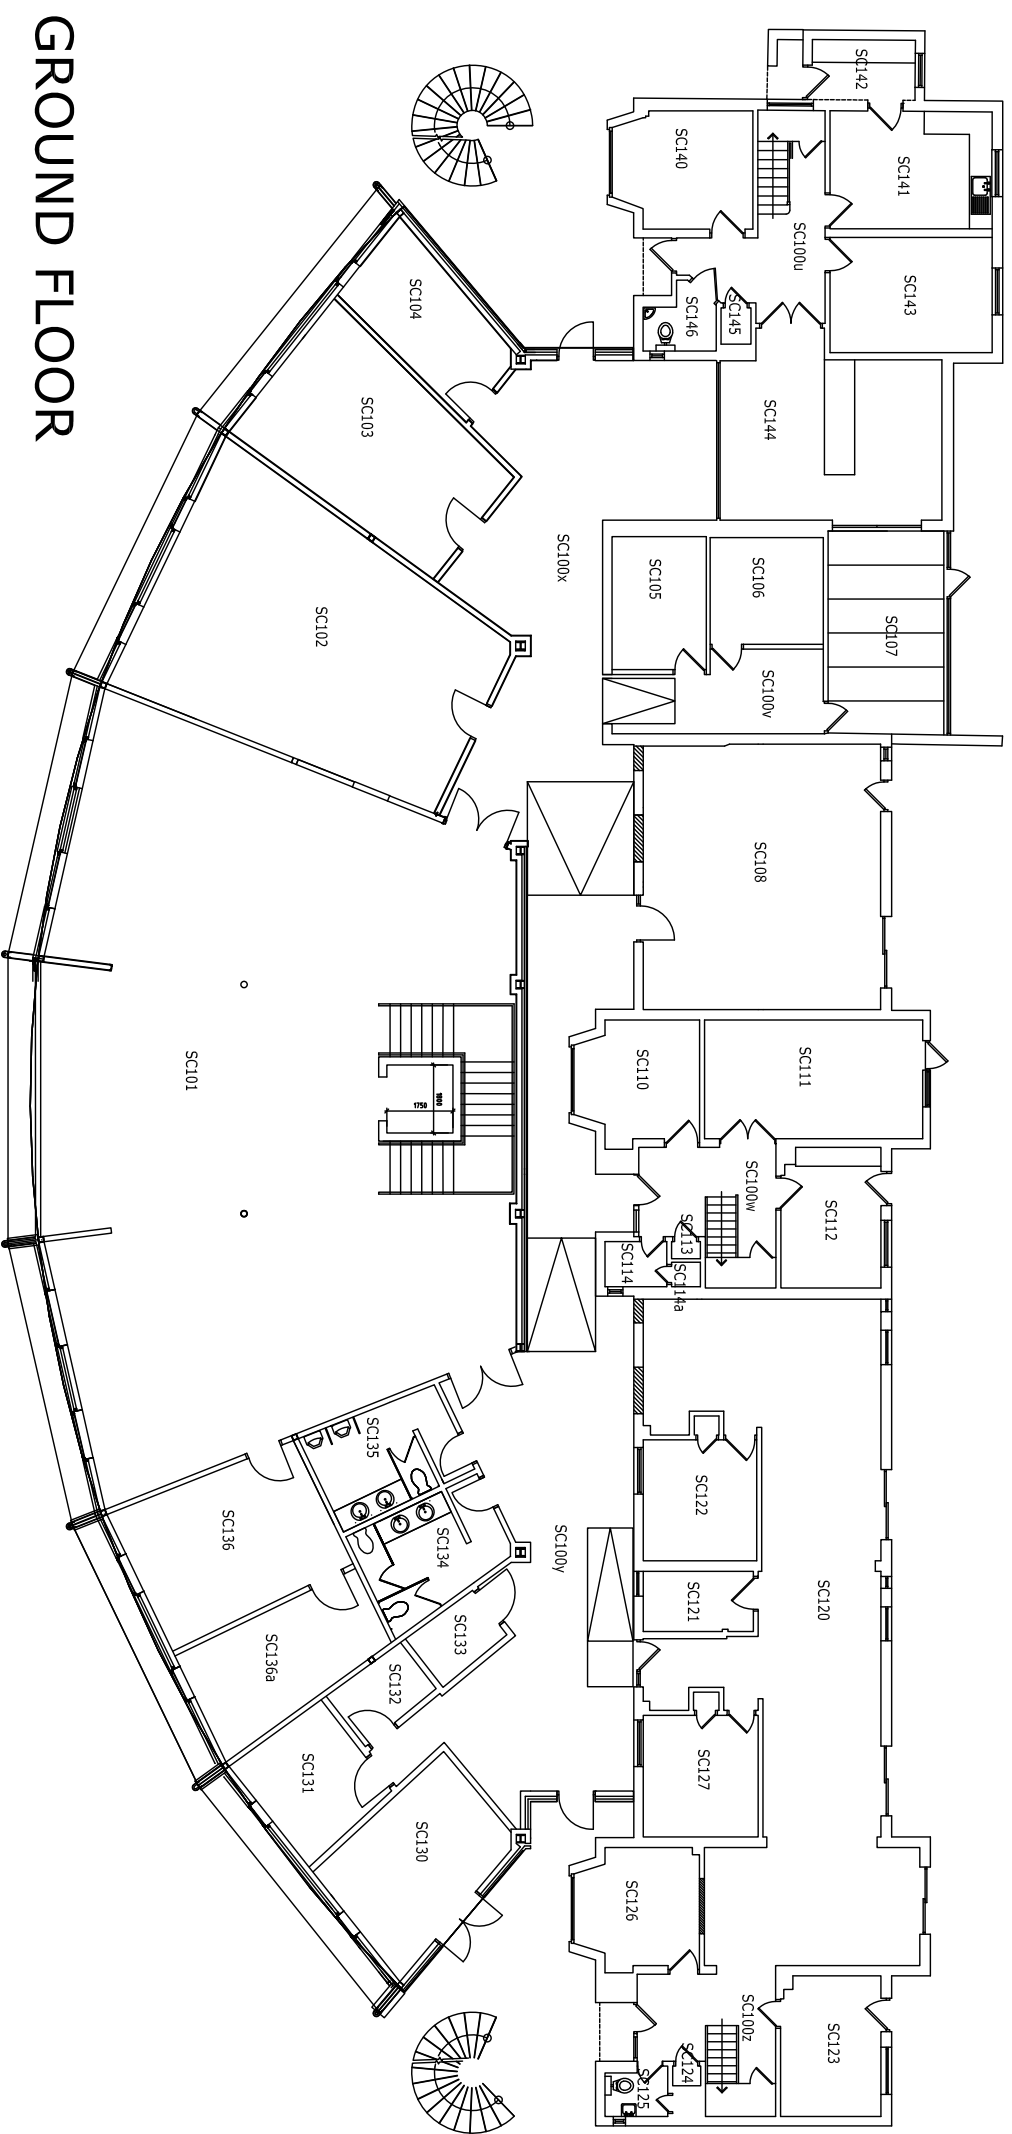

GROUND FLOOR

Rev	Description	Initials	Date
DO NOT SCALE - USE FIGURED DIMENSIONS ONLY - ALL DIMENSIONS TO BE CHECKED ON SITE			
 THE UNIVERSITY OF NORTHAMPTON			
PROJECT Buildings Inventory			
DESCRIPTION Floor Plans			
BUILDING Student Centre			
SCALE 1:200 @ A3	DATE Oct 10	DRAWN BY JL	
PROJECT NO. PSC-003	REVISION		