


GROUND FLOOR PLAN

Rev	Description	Initials	Date
DO NOT SCALE - USE FIGURED DIMENSIONS ONLY - ALL DIMENSIONS TO BE CHECKED ON SITE			



PROJECT	Buildings Inventory
DESCRIPTION	Ground Floor Plan
BUILDING	Velvertoft
SCALE	1:100 @ A3
DATE	Nov 05
DRAWN BY	JL
PROJECT NO.	PYE-001
DRAWING NO.	
REVISION	

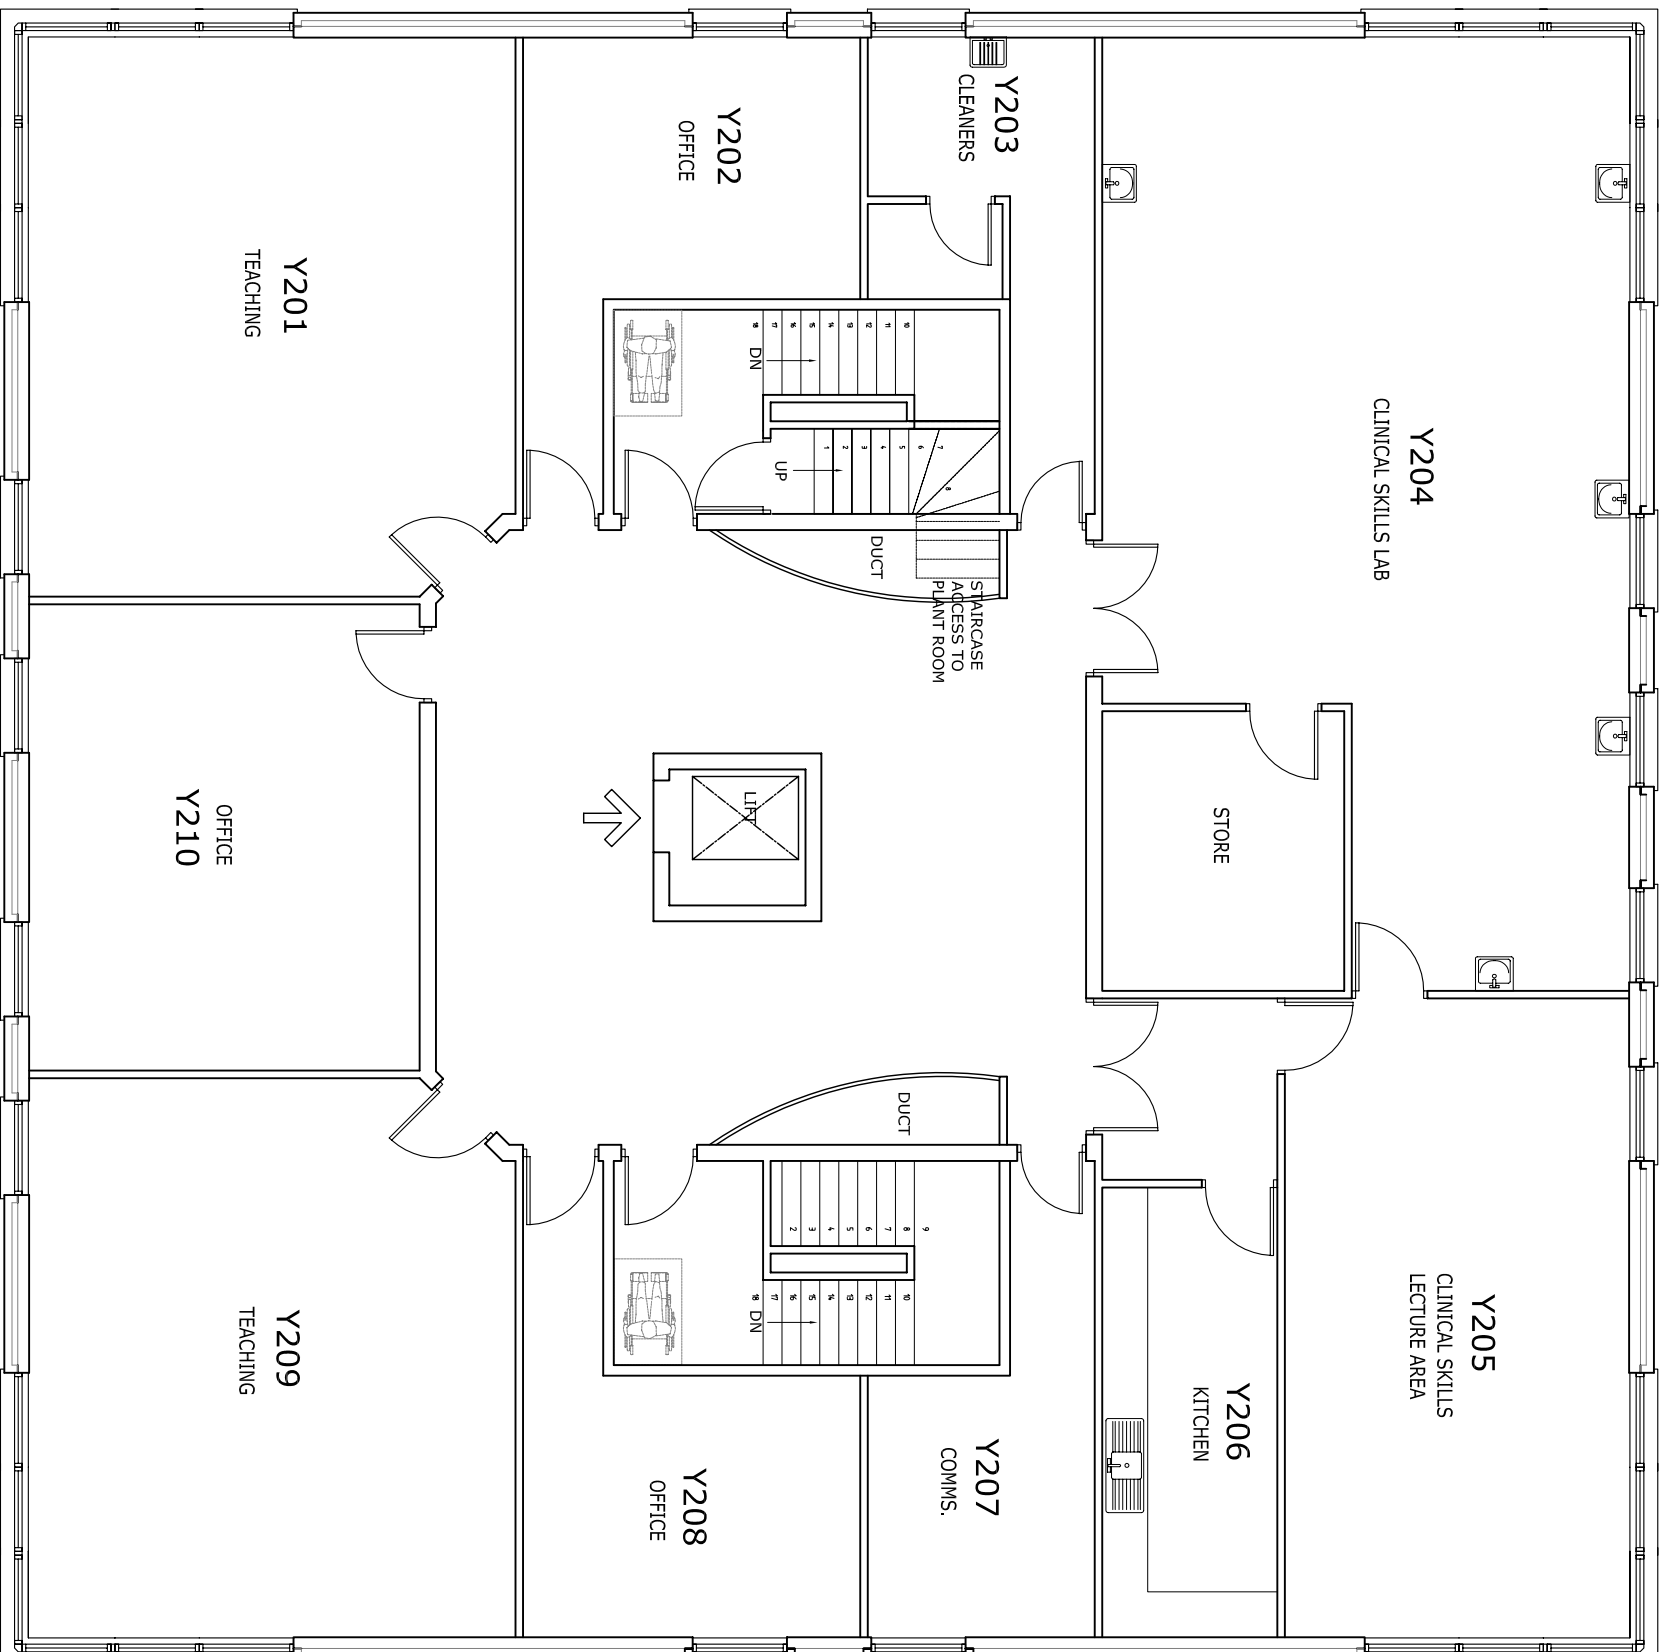

FIRST FLOOR PLAN



Rev | Description | Initials | Date  
 DO NOT SCALE - USE FIGURED DIMENSIONS ONLY - ALL DIMENSIONS TO BE CHECKED ON SITE

PROJECT	Buildings Inventory
DESCRIPTION	First Floor Plan
BUILDING	Yelvertoft
SCALE	1:100 @ A3
DATE	Nov 05
DRAWN BY	JL
PROJECT NO.	PYE-002
DRAWING NO.	PYE-002
REVISION	