




Roof

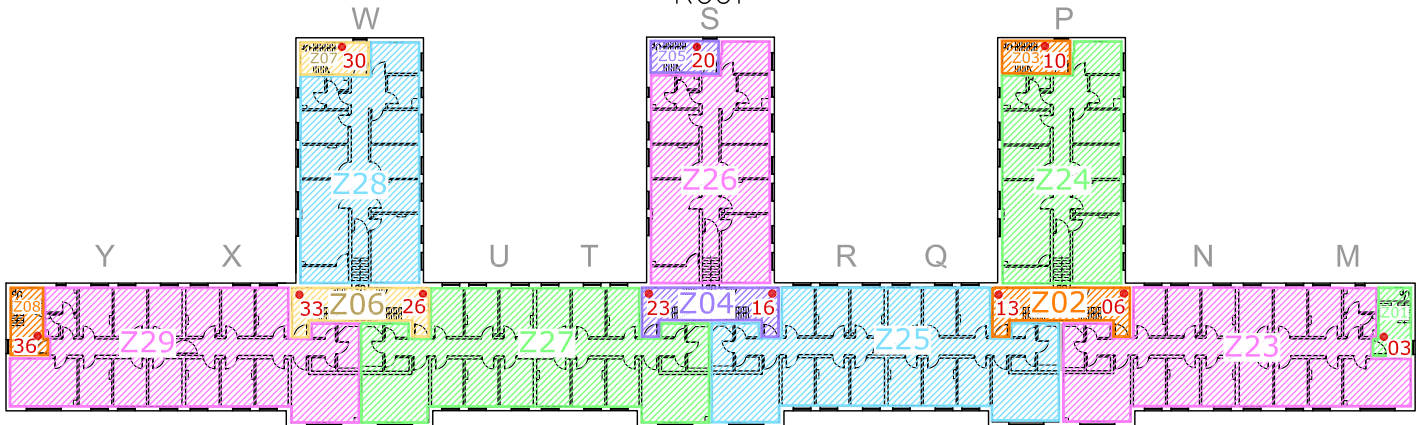

Second Floor

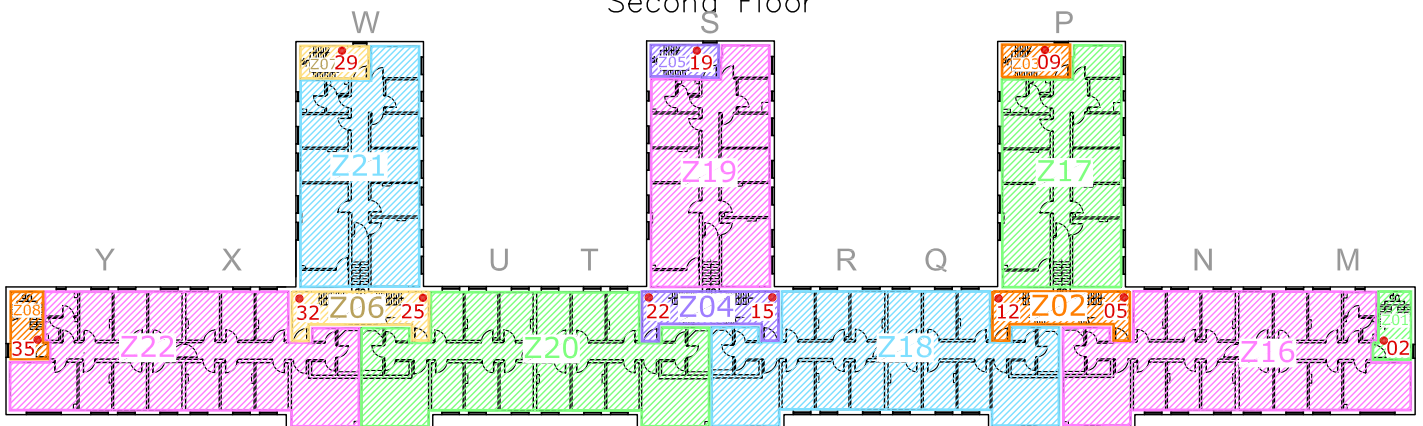

First Floor

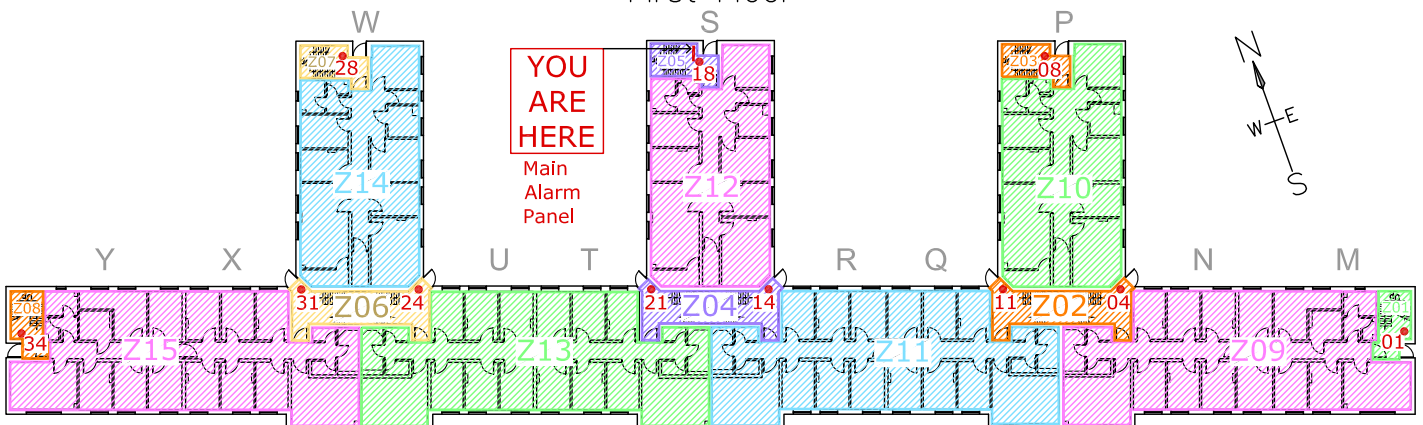

Ground Floor



THE UNIVERSITY OF
NORTHAMPTON

PROJECT Fire Plans

BUILDING	Margaret Bondfield		
SCALE	NTS	DATE	26/05/10
PROJECT NO.		DRAWN BY	KBS
		DRAWING NO.	PMB-010
		REVISION	