




Ground Floor

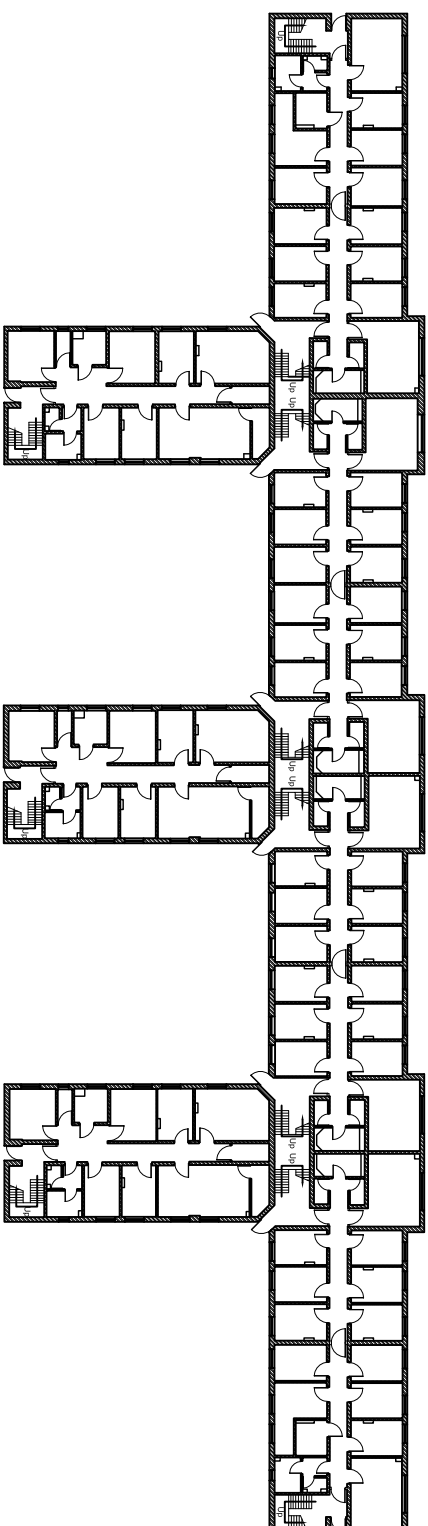

First Floor

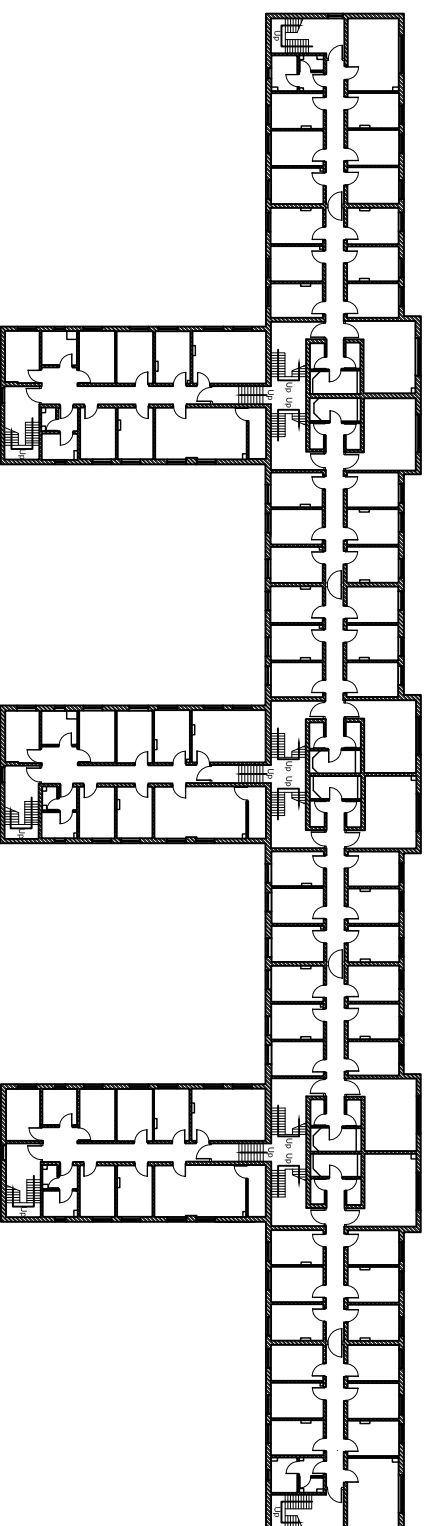

Second Floor

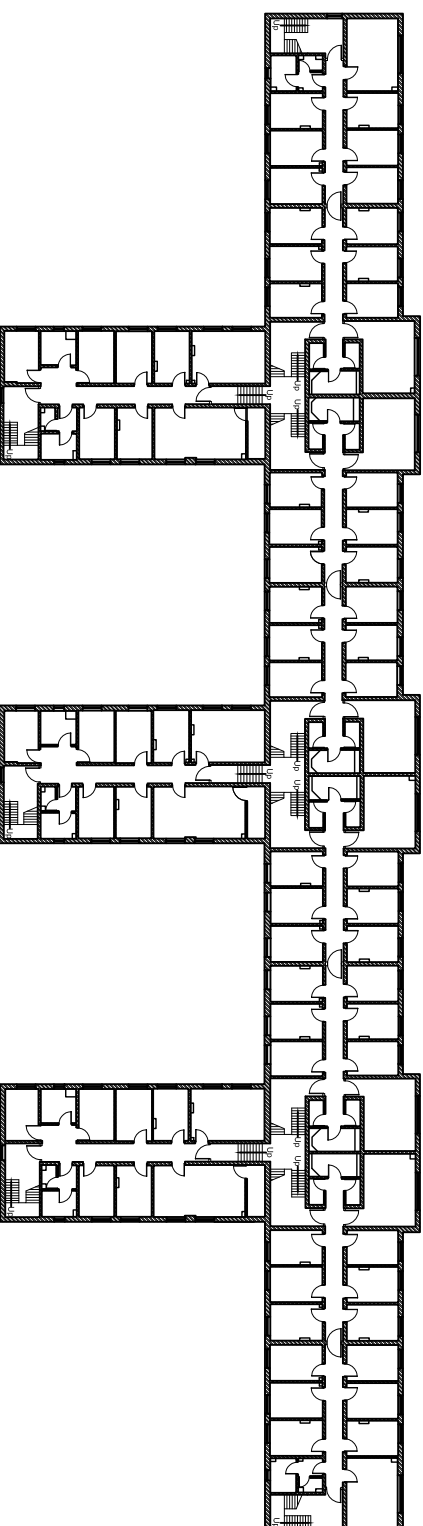

Rev	Description	Initials	Date
DO NOT SCALE - USE FIGURED DIMENSIONS ONLY - ALL DIMENSIONS TO BE CHECKED ON SITE			



PROJECT	Building Inventory
DESCRIPTION	Margaret Bondified

SCALE	1:5000A3	DATE		DRAWN	JPP
-------	----------	------	--	-------	-----

PROJECT NO.	PMB	DRAWING NO.	001	REVISION	
-------------	-----	-------------	-----	----------	--